



Stewart Facility
5500 Snyder Avenue, Carson City, NV 89701

Request for Permission to Undertake Structural or Visual Alterations

In accord with the requirements set forth in existing covenants,
BUILDING & GROUNDS (name of agency) is requesting written permission
to undertake visual or structural alterations as described below:

Building Number and Name: #107 NUNEZ HALL (D.P.S.)

Building's Date of Construction: 1963

Supplementary Information:

Please indicate if you have submitted the following-

- Written description of proposed work (*required; see second page*)
- Photographs of existing conditions (*required*)
- Sketches, plans, or architectural drawings depicting the proposed work
- Sketch or site plan of project location
- Specs of materials to be used
- Historic photographs depicting past condition or design
- Other

Request Submitted by:

RON BODNAR

Print name

RB

Signature

Agency - BIG.

Title - SUPERVISOR

Email address - rbodnar@admin.nv.gov

Phone number - 690-8787

Date of Request: 2/2/18

Please allow up to 14 business days for this form to be processed. Proposed work must not begin until this form has been reviewed and approved by both the State Historic Preservation Office and the Nevada Indian Commission. In some cases, coordination with State Lands is also necessary. Per NRS 321.003, a state agency must also submit a Certification Request to the Nevada Division of State Lands before constructing a building or making other permanent improvements to state lands. This includes ground disturbance for site work and utilities. If your project requires a State

Stewart Indian School Complex

Request for Permission to Undertake Structural or Visual Alterations

Lands Certification, you will find the instructions on the Division of State Lands website under "Forms."

<http://www.lands.nv.gov/>

To expedite your project, the SHPO recommends coordinating with SHPO and State Lands concurrently.

Please submit request form and supplementary materials to the State Historic Preservation Office, 901 S. Stewart St., Ste. 5004, Carson City, NV 89701-5248 or by email to rpalmer@shpo.nv.gov.

REQUEST APPROVED BY:

SHPO - _____
Print and sign name Date

Nevada Indian Commission - _____
Print and sign name Date

* Nevada Division of State Lands - _____
Print and sign name Date

* (If required)


Description of Proposed Work:

Please provide a thorough written description of the proposed work, including—


- Location on building
- Approximate size of area affected
- Existing conditions
- Materials to be used
- Proposed methods (must follow the [Secretary of the Interior's Standards](#))

(Use as many pages as needed)

WE WOULD LIKE TO REPLACE THE DOORS TO THE CLASSROOM, NO STRUCTURAL WORK WILL BE NEEDED

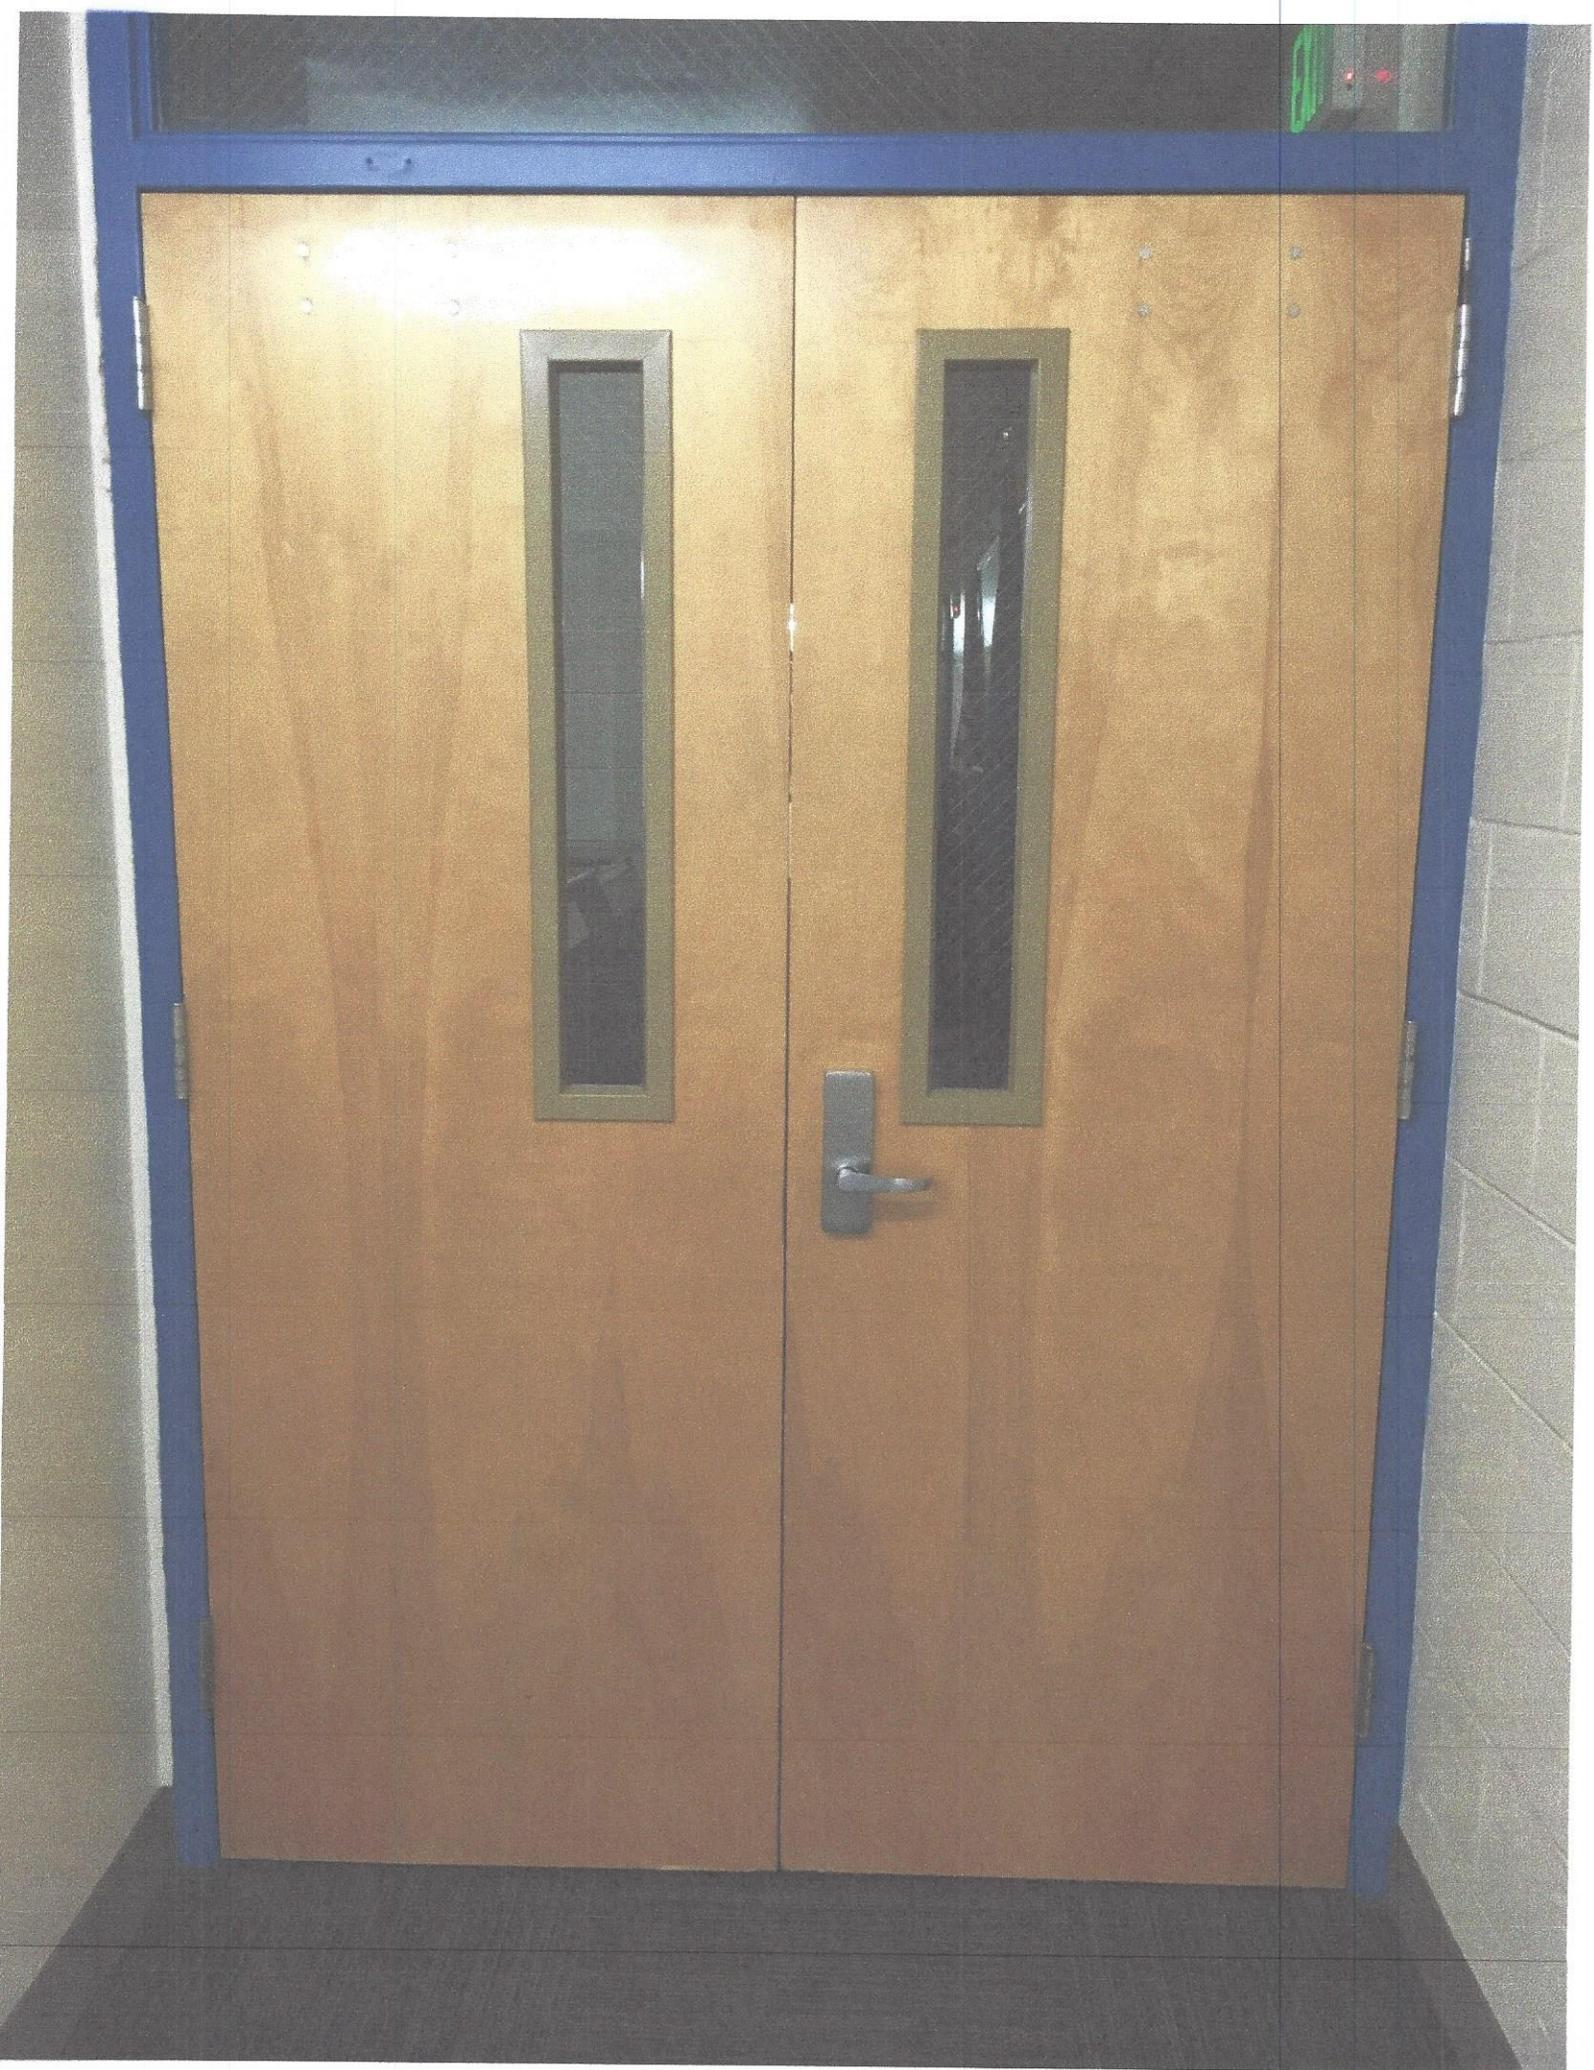



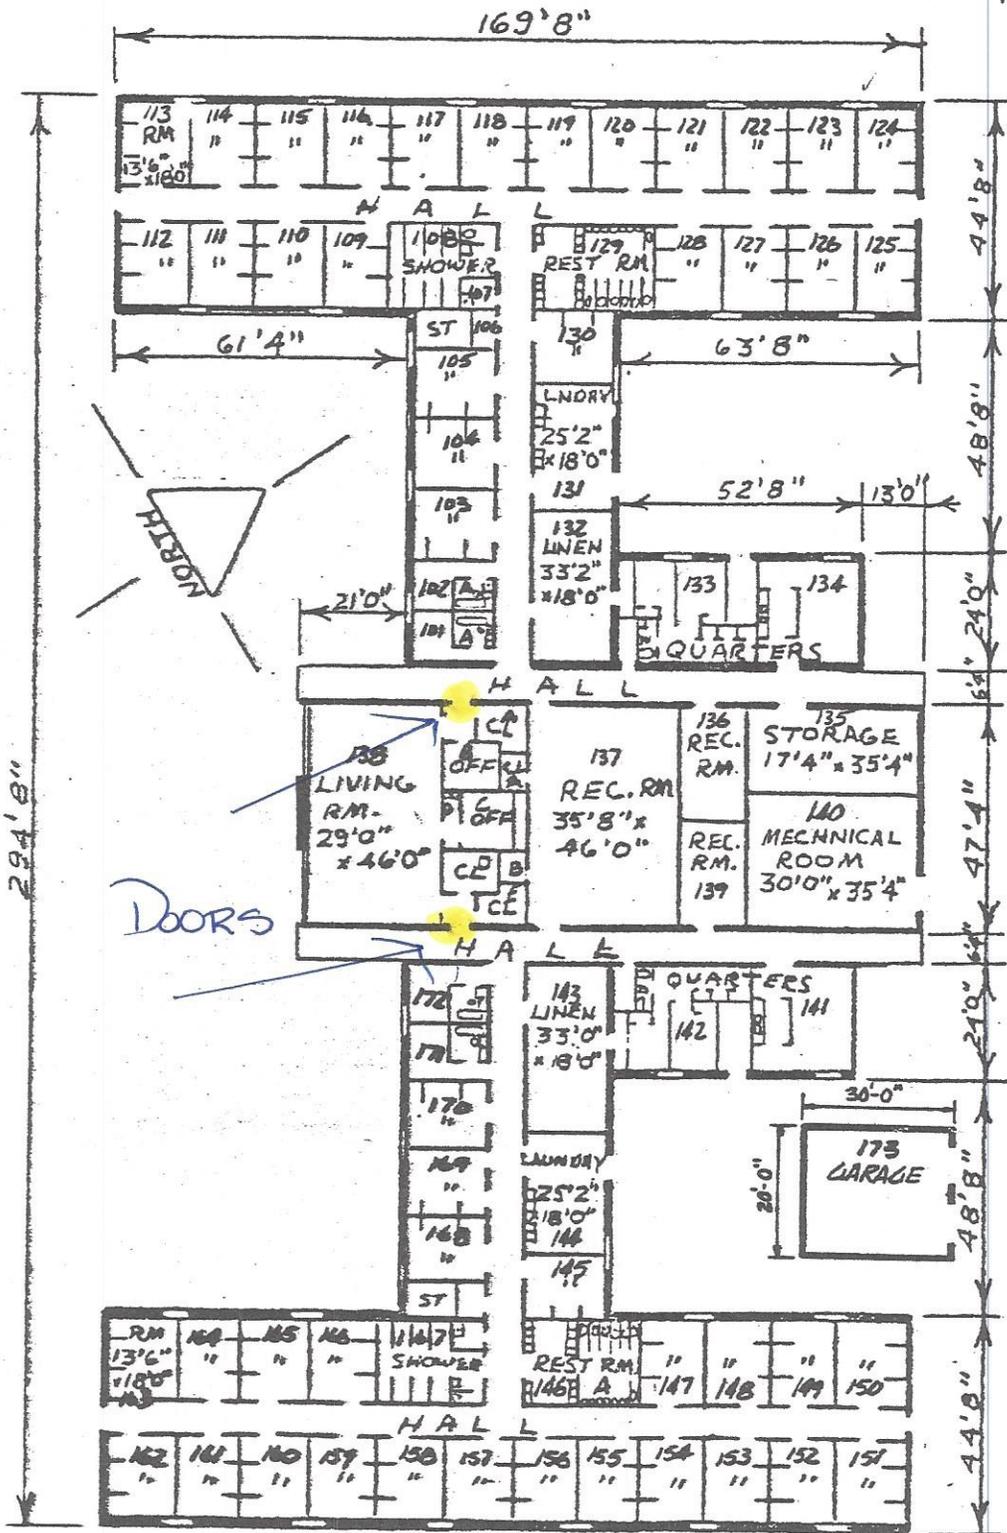

Doors

LEGEND
 [Solid line] FULL HT. WALL
 [Dashed line] PARTIAL HT. WALL

SCALE IN FEET:
 0 10 20 40

FLOOR PLAN
 32,832 SQ. FT.
 384,624 CU. FT.

JULY, 1979

NEVADA AGENCY
 STEWART, NEVADA, DORMITORY BLDG. NO. 107

Ronald Bodnar

From: Bart Chambers
Sent: Friday, February 02, 2018 7:56 AM
To: Ronald Bodnar
Cc: Gwen Barrett; Dawn Nenzel; Mike Dzyak
Subject: ADA Notification issue

Ron,

Just a follow from the discussion we had last week and again yesterday morning regarding the class room in building 107 not being ADA compliant.

On Friday last week the State Fire Marshal Division was hosting a National Fire Academy Course and the Instructor who was an employee of the National Fire Academy was confined to a wheel chair. As I was passing through the class checking on the students the instructor asked for a moment of my time. The instructor informed me that the double doors on the west and east side of the classroom were not ADA compliant. The instructor told me he didn't want to make it a big deal but wanted it brought to my attention. I thanked the instructor and proceed to may contact with you to advise of the notification the instructor made to me. Upon meeting with you shortly after the instructor advised me of the issue, we both agreed to make the contact with public works to come out and evaluate the two sets of doors. Yesterday that was done and we all agreed the doors do not meet the required access for a wheel chair. The doors are in a 5 foot wide jam that each door is under 36 inches in width which makes access in a wheelchair difficult. I appreciate yours and public works prompt response and attention to this matter and the initial plan to address this issue. Please let me know if there is anything my Division can assist with this issue.

Respectfully,

Bart Chambers, Chief
Nevada State Fire Marshal Division
107 Jacobsen Way
Carson City, NV 89711
+1 (775) 684-7525
+1 (775) 684-7507 Facsimile
bchambers@dps.state.nv.us
<http://fire.nv.gov>
<http://livingwithfire.info>

