



Stewart Facility
5500 Snyder Avenue, Carson City, NV 89701

Request for Permission to Undertake Structural or Visual Alterations

In accord with the requirements set forth in existing covenants,
Buildings & Grounds (name of agency) is requesting written permission
to undertake visual or structural alterations as described below:

Building Number and Name: # 11 Cottage

Building's Date of Construction: 1925

Supplementary Information:

Please indicate if you have submitted the following—

- Written description of proposed work (*required; see second page*)
- Photographs of existing conditions (*required*)
- Sketches, plans, or architectural drawings depicting the proposed work
- Sketch or site plan of project location
- Specs of materials to be used
- Historic photographs depicting past condition or design
- Other

Request Submitted by:

RON BODNAR

[Signature]

Print name

Signature

Agency - BIG

Title - SUPERVISOR

Email address - rbodnar@admin.nv.gov

Phone number - 690-8787

Date of Request: 1/5/18

Please allow up to 14 business days for this form to be processed. Proposed work must not begin until this form has been reviewed and approved by both the State Historic Preservation Office and the Nevada Indian Commission.

Please submit request form and supplementary materials to the State Historic Preservation Office, 901 S. Stewart St., Ste. 5004, Carson City, NV 89701-5248 or by email to rlpalmer@shpo.nv.gov.

REQUEST APPROVED BY:

SHPO - _____

Print and sign name

_____ *Date*

Nevada Indian Commission - _____

Print and sign name

_____ *Date*


Description of Proposed Work:

Please provide a thorough written description of the proposed work, including—

- Location on building
- Approximate size of area affected
- Existing conditions
- Materials to be used
- Proposed methods (must follow the Secretary of the Interior's Standards)

(Use as many pages as needed)

WE would like to Replace the EXISTING CRACKED
& MISSING SIDEWALK AT Blog #11 Along with
THE BACK PATIO. Thanks.

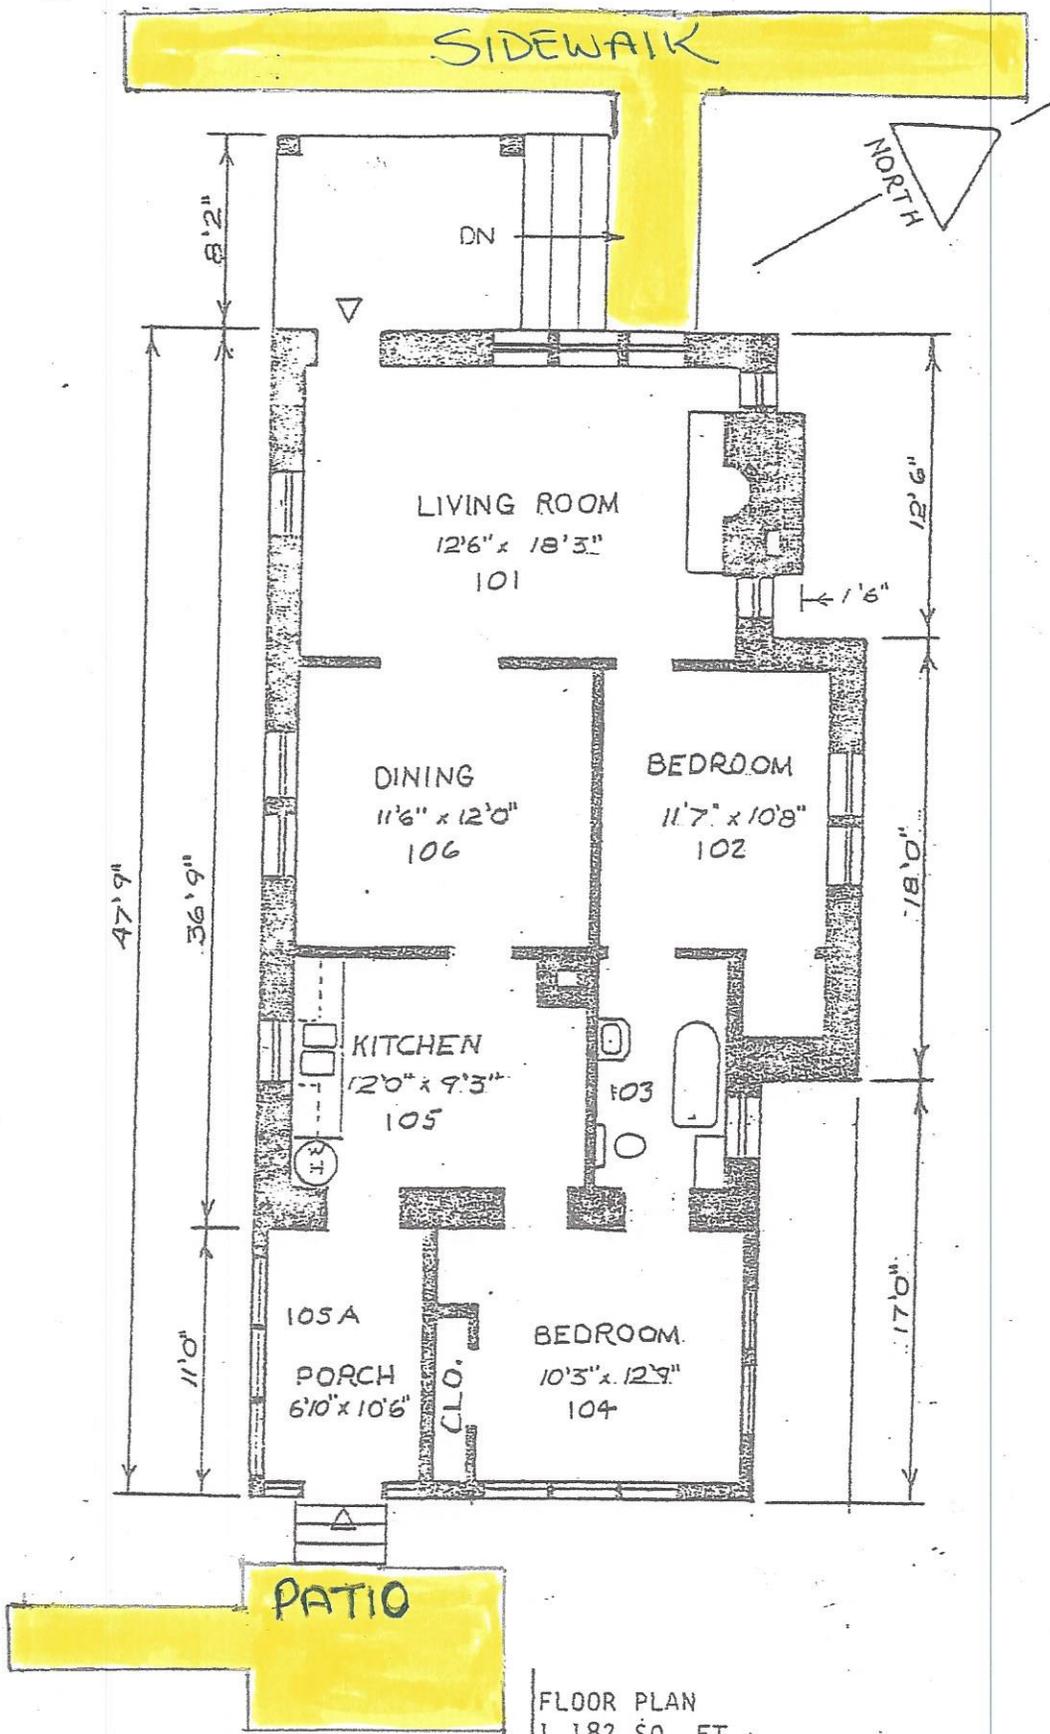

SCALE: 1/8" = 1'0"

FLOOR PLAN
 1,182 SQ. FT.
 11,820 CU. FT.

DECEMBER 1971

NEVADA AGENCY
 STEWART, NEVADA, COTTAGE BLDG. NO. 11



Patio

SIDEWALK



