



Stewart Facility
5500 Snyder Avenue, Carson City, NV 89701

Request for Permission to Undertake Structural or Visual Alterations

In accord with the requirements set forth in existing covenants,
Buildings & Grounds (name of agency) is requesting written permission
to undertake visual or structural alterations as described below:

Building Number and Name: #17 N.D.O.C.

Building's Date of Construction: 1964

Supplementary Information:

Please indicate if you have submitted the following—

- Written description of proposed work (*required; see second page*)
- Photographs of existing conditions (*required*)
- Sketches, plans, or architectural drawings depicting the proposed work
- Sketch or site plan of project location
- Specs of materials to be used
- Historic photographs depicting past condition or design
- Other

Request Submitted by:

Ron Bodnar

Print name

Signature

Agency - B&G.

Title - SUPERVISOR

Email address - rbodnar@admin.nv.gov

Phone number - 690-8787



Date of Request: 11/7/17

Please allow up to 14 business days for this form to be processed. Proposed work must not begin until this form has been reviewed and approved by both the State Historic Preservation Office and the Nevada Indian Commission.

Please submit request form and supplementary materials to the State Historic Preservation Office, 901 S. Stewart St., Ste. 5004, Carson City, NV 89701-5248 or by email to rlpalmer@shpo.nv.gov.





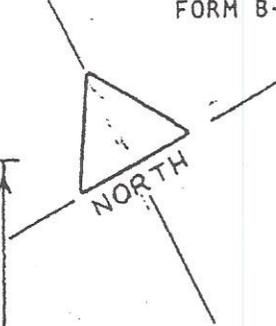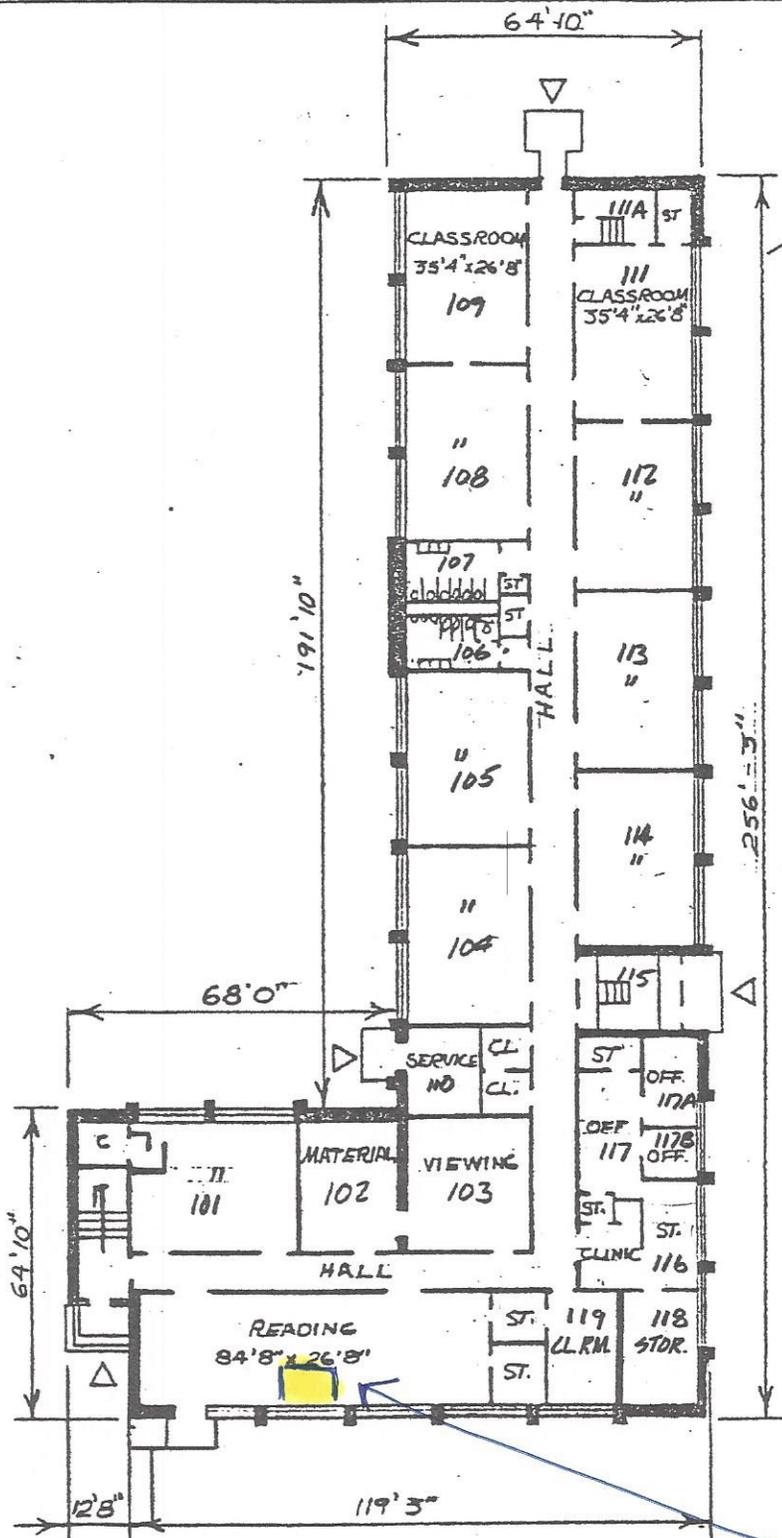

LEGEND
 [Thick line] FULL HT. WALL
 [Thin line] PARTIAL HT. WALL

SCALE IN FEET:
 0 10 20 40

I.G. OFFICE

FLOOR PLAN
 21,062 SQ. FT.
 415,280 CU. FT. (BLDG. TOTAL)

JULY, 1979

NEVADA AGENCY
 STEWART, NEVADA, SCHOOL BLDG. NO. 17

REQUEST APPROVED BY:

SHPO - _____
Print and sign name *Date*

Nevada Indian Commission - _____
Print and sign name *Date*

Description of Proposed Work:

Please provide a thorough written description of the proposed work, including—

- Location on building
- Approximate size of area affected
- Existing conditions
- Materials to be used
- Proposed methods (must follow the [Secretary of the Interior's Standards](#))

(Use as many pages as needed)

N.D.O.C. would like to Put a Door in this opening. IT will NOT HAVE AN effect on the H.V.A.C. System OR THE BUILDINGS SPRINKLER System.