



OVERALL SITE PLAN  
 1" = 80' - 0"

**DRAFT**

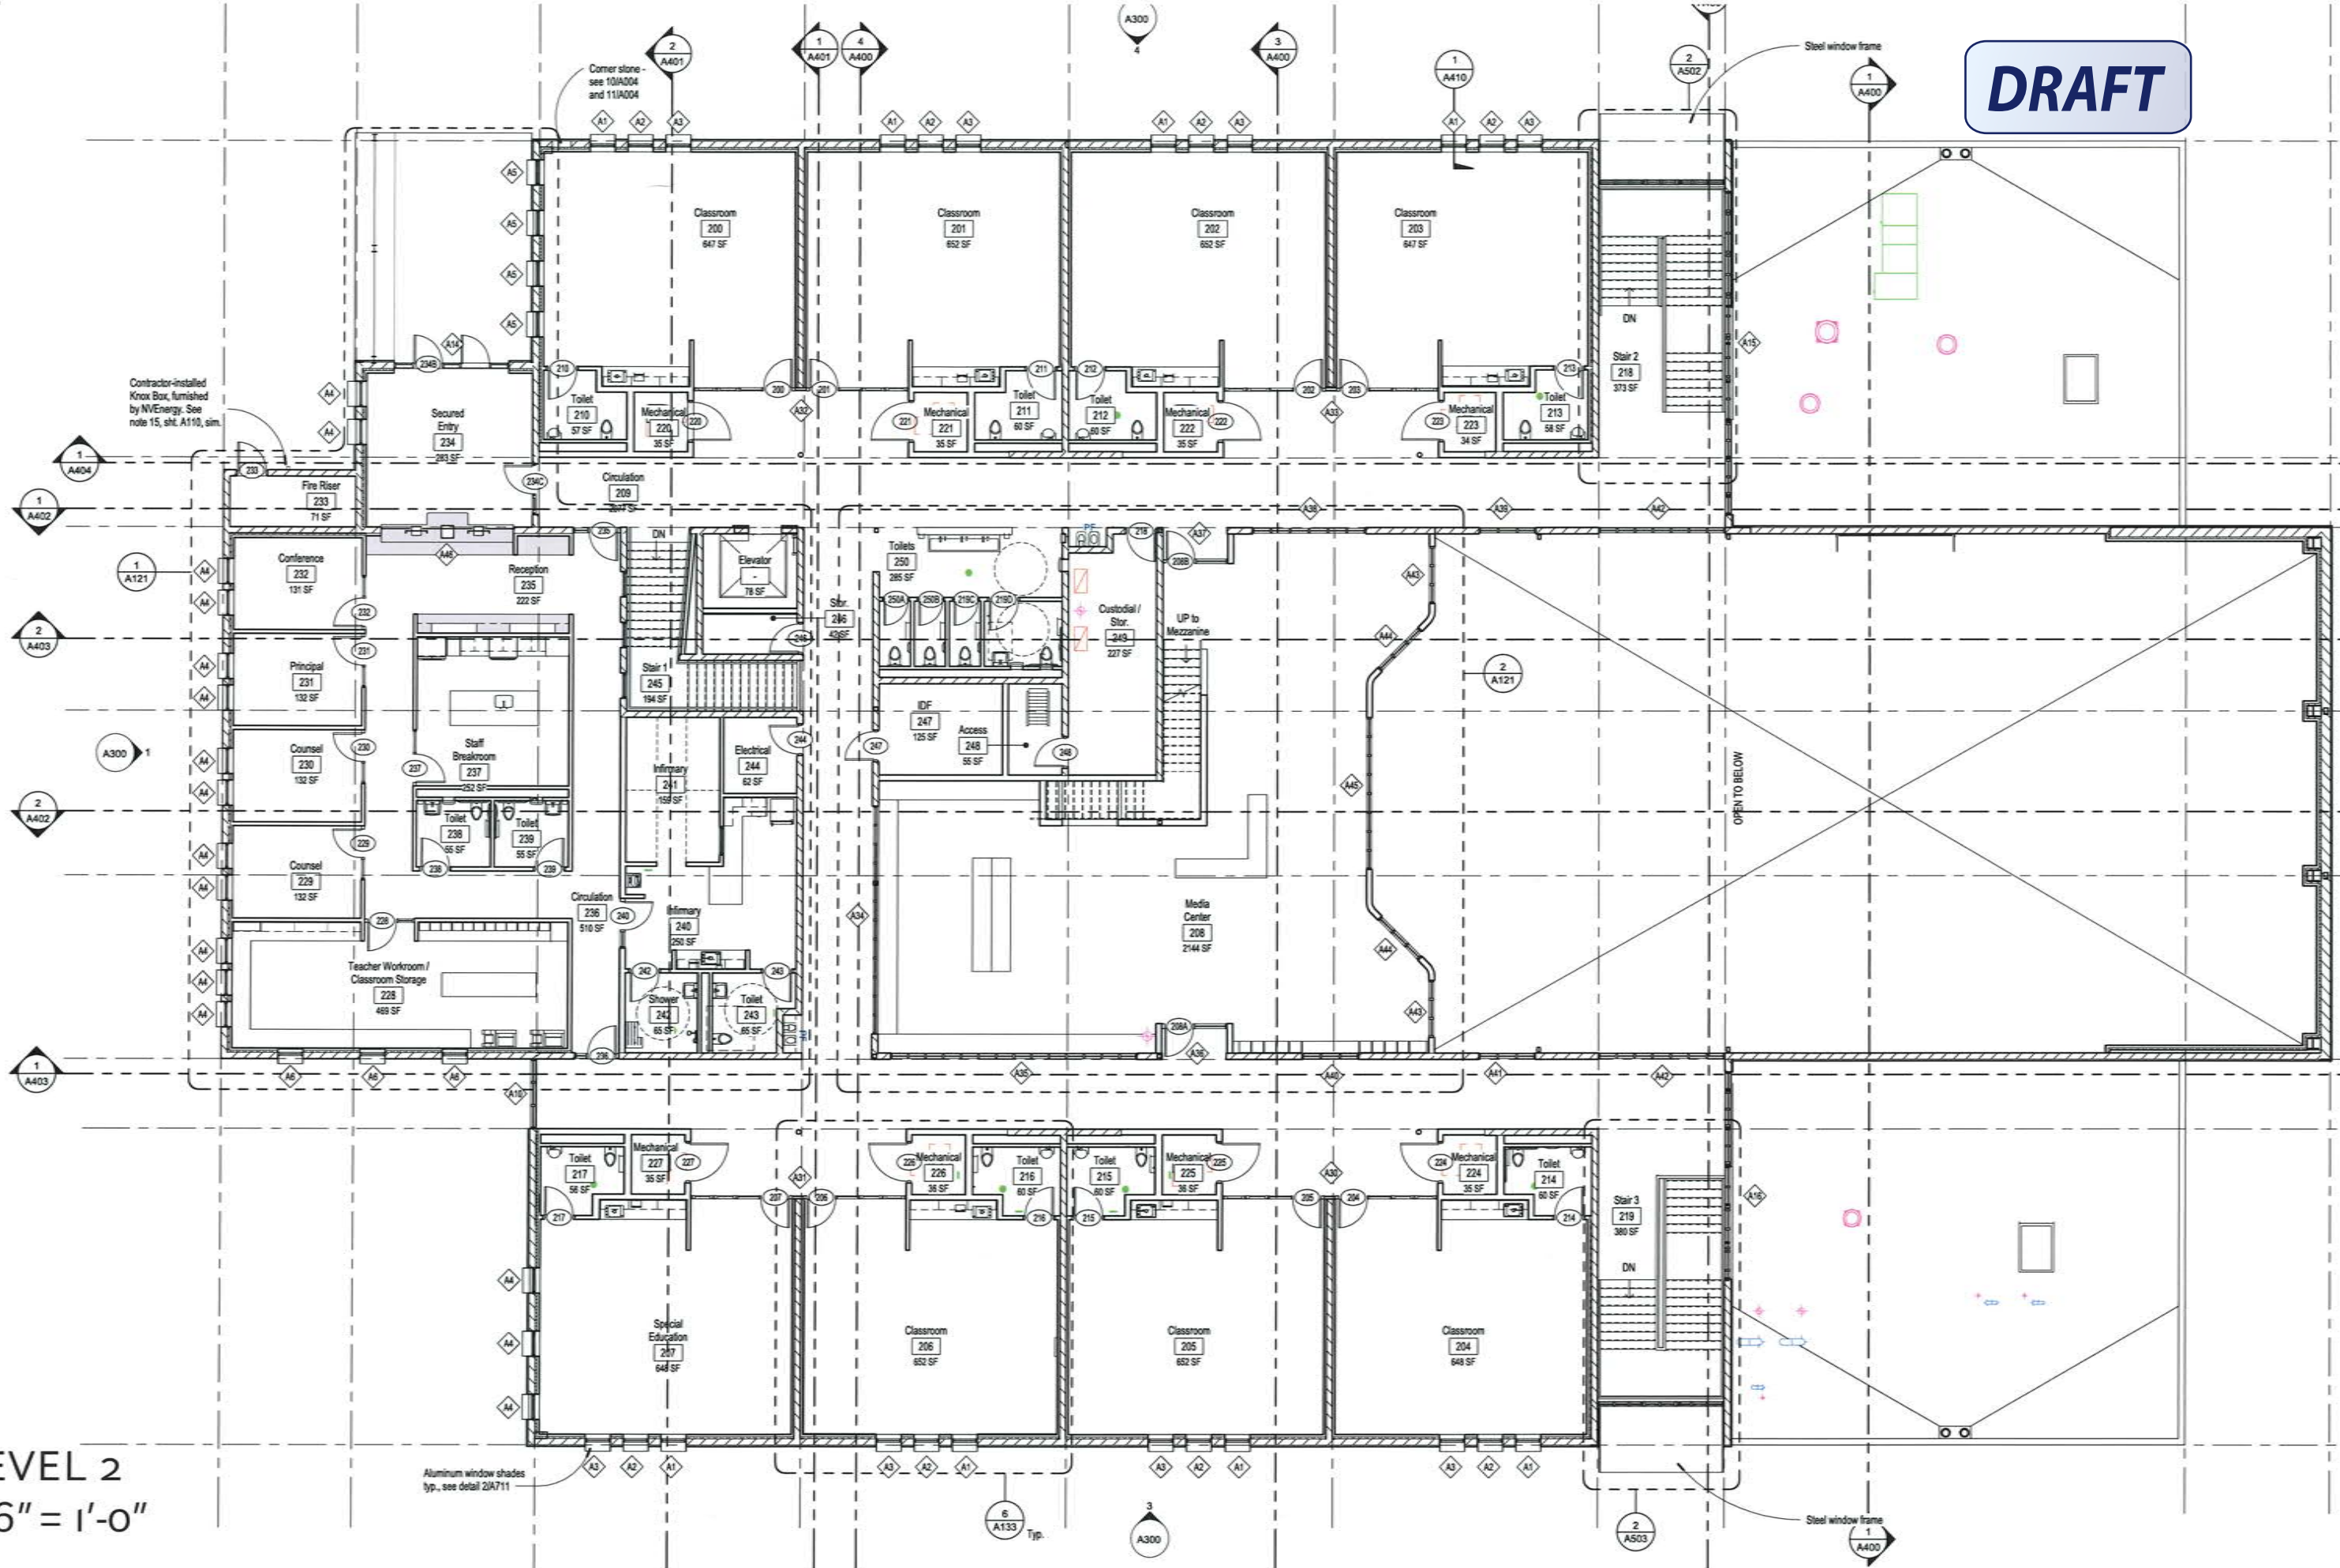


LEVEL 2  
1/16" = 1'-0"

**DRAFT**

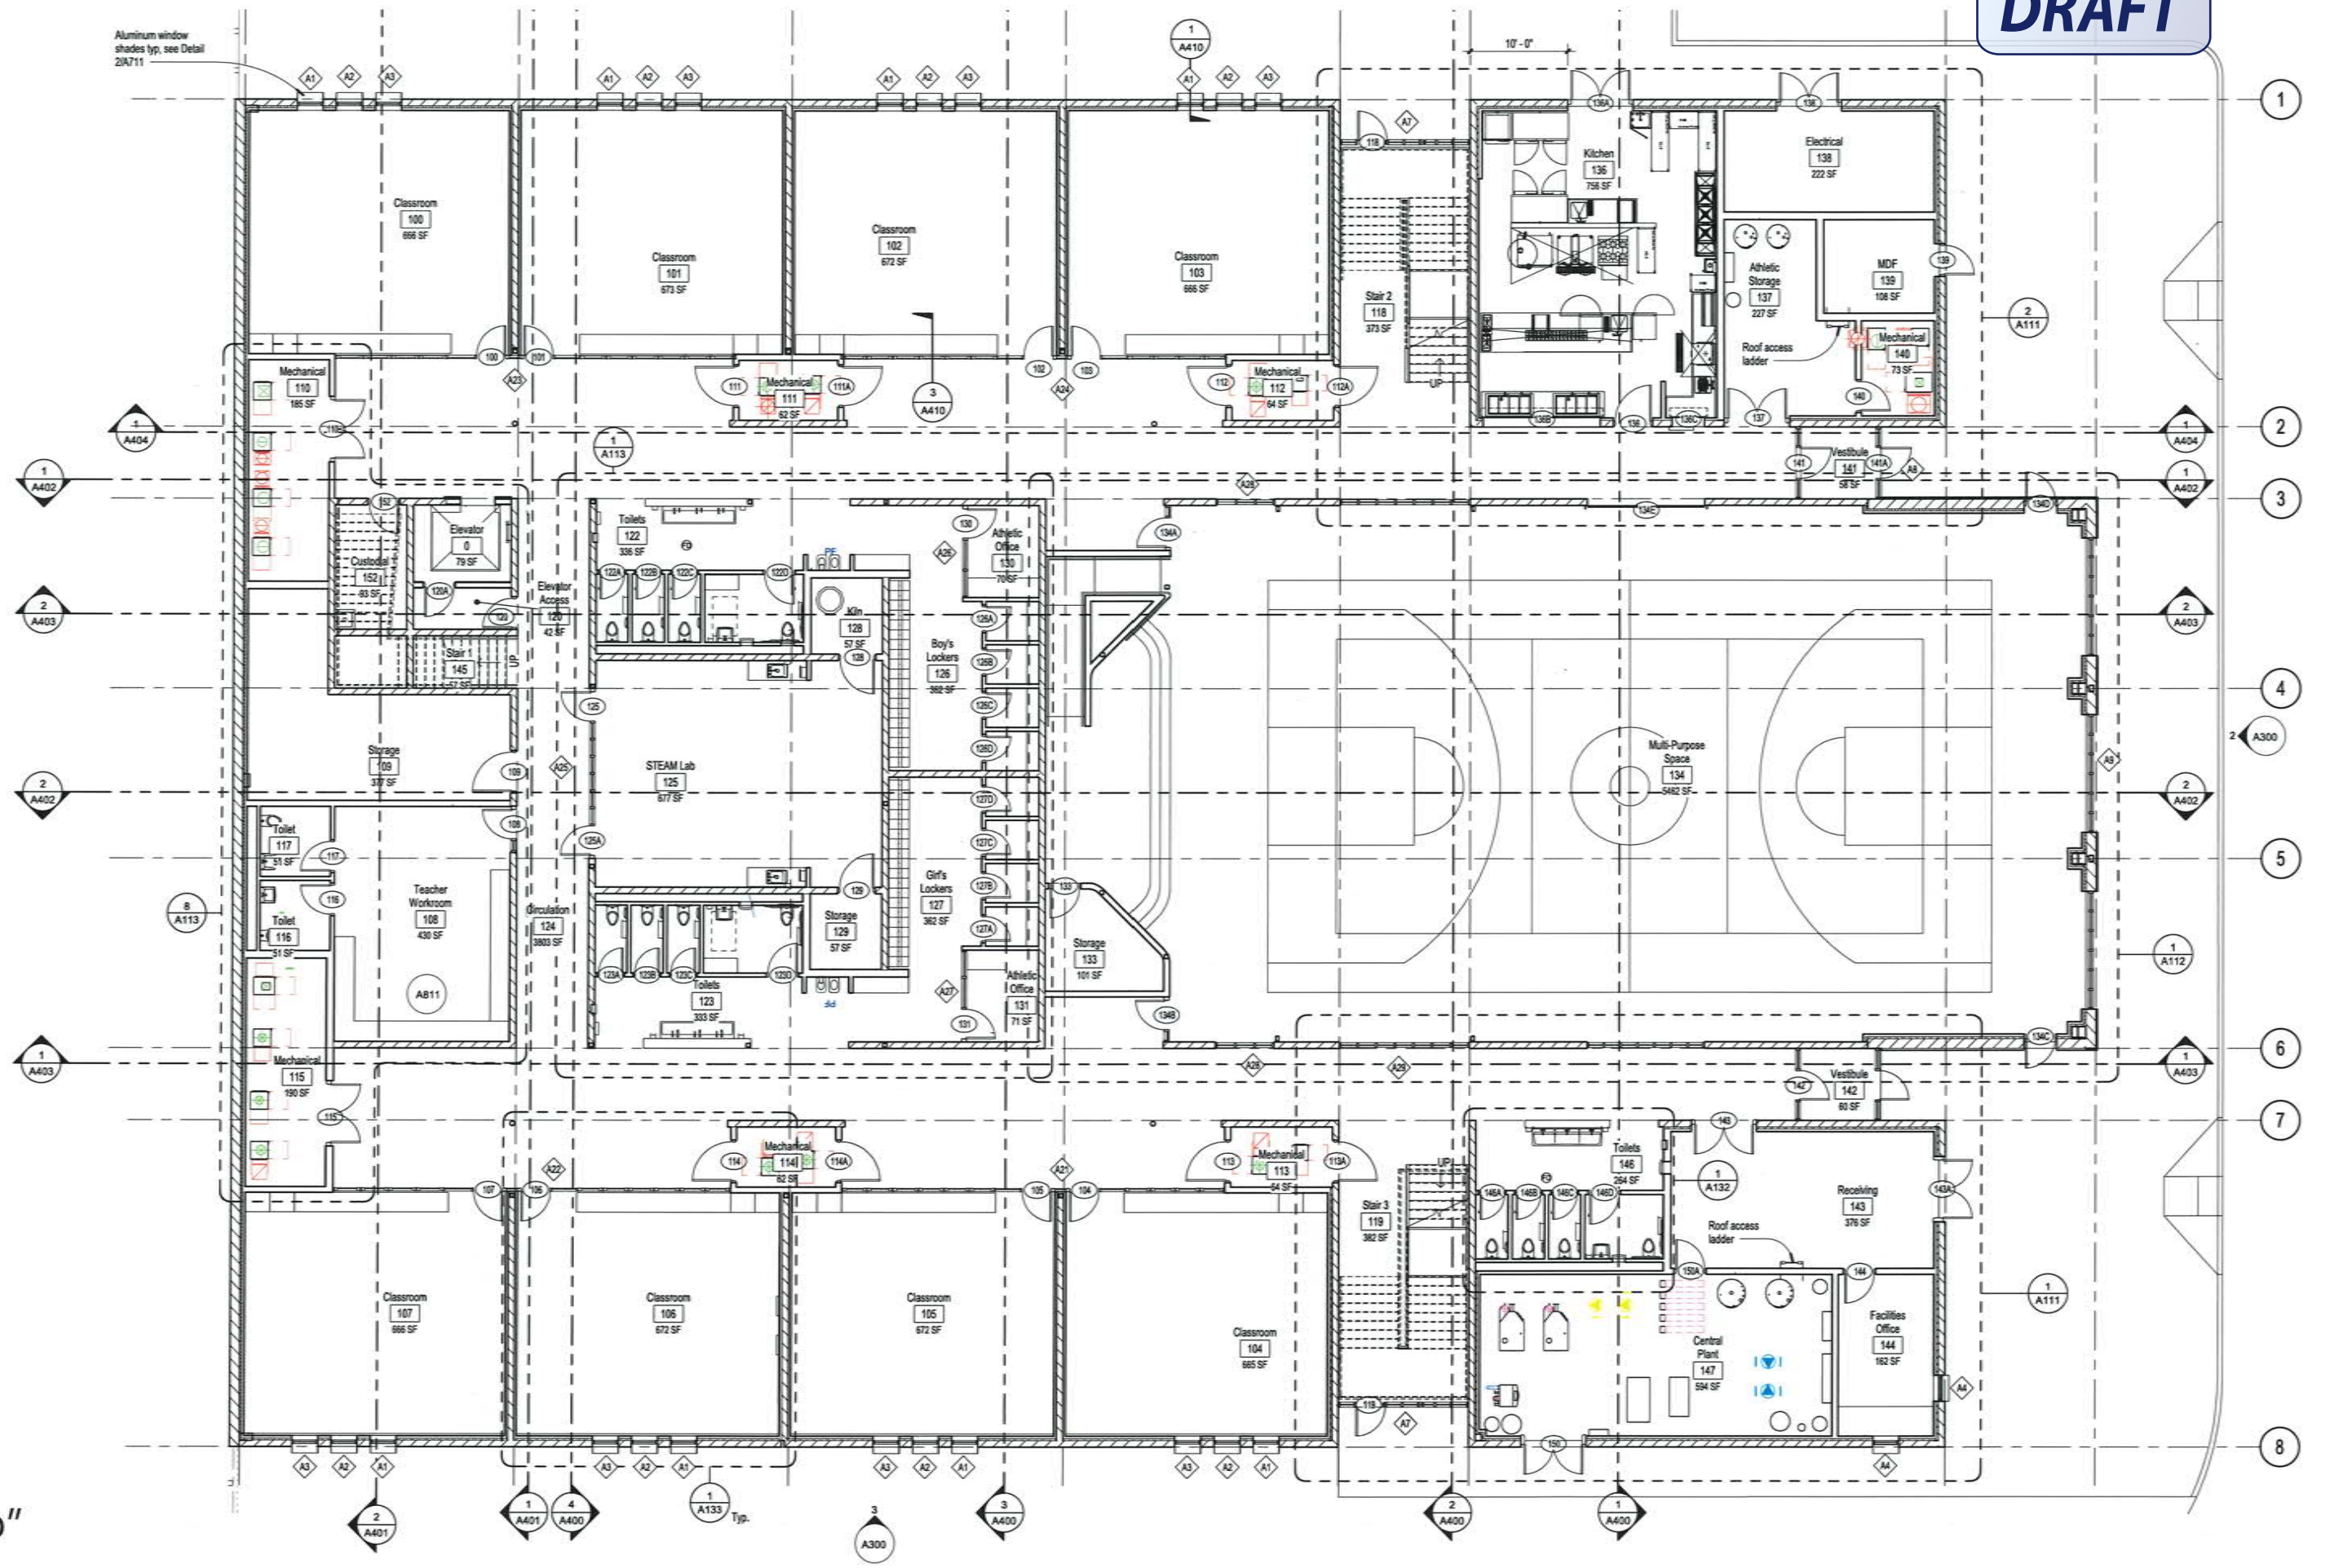

LEVEL 1  
1/16" = 1'-0"

**DRAFT**

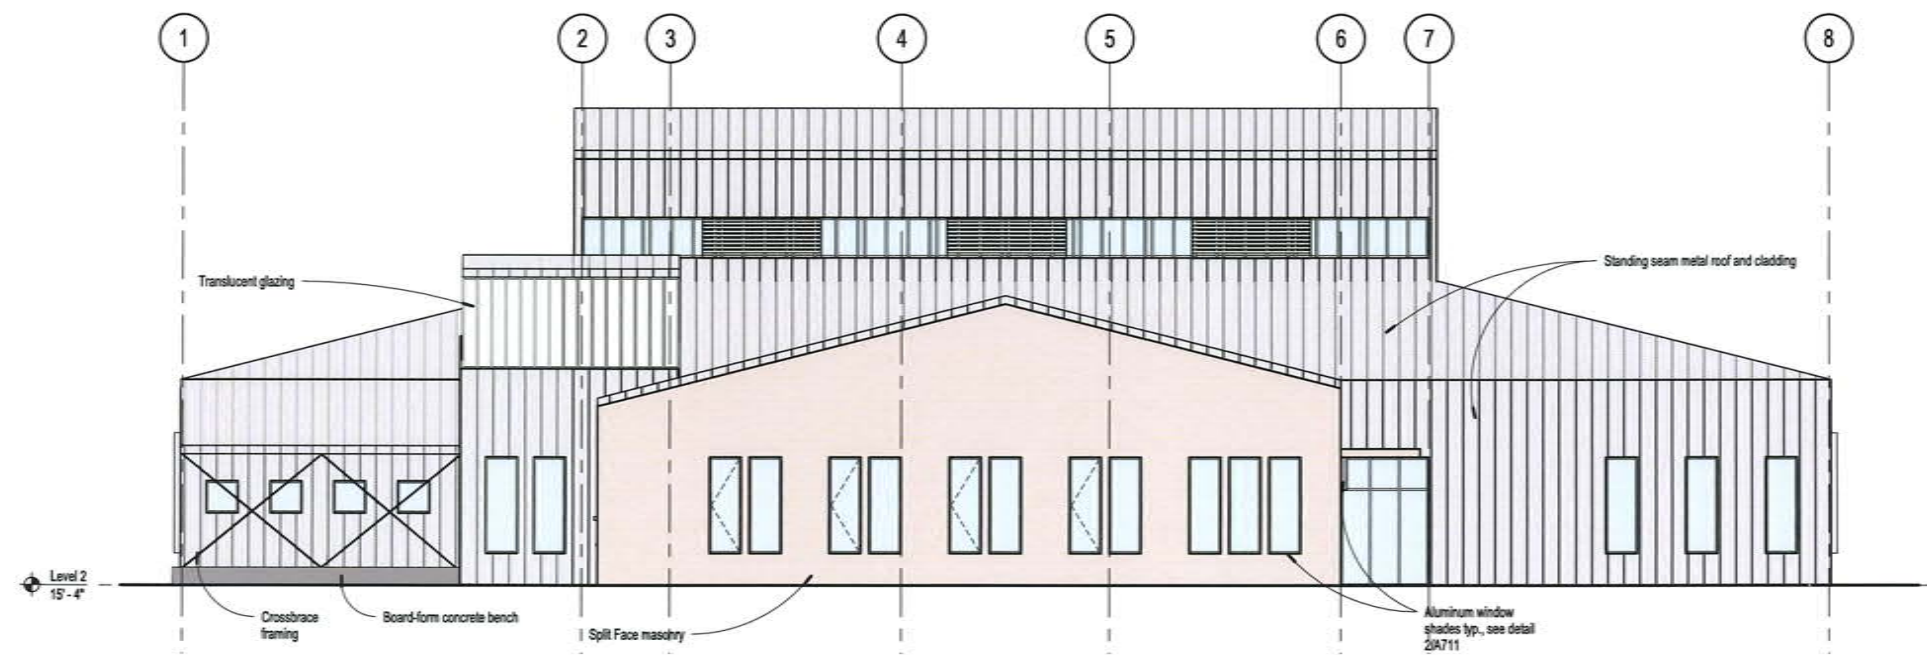

Metal standing-seam roof and exterior wall cladding




Split face masonry



Aluminium shades

**WEST ELEVATION**



1/16" = 1'-0"

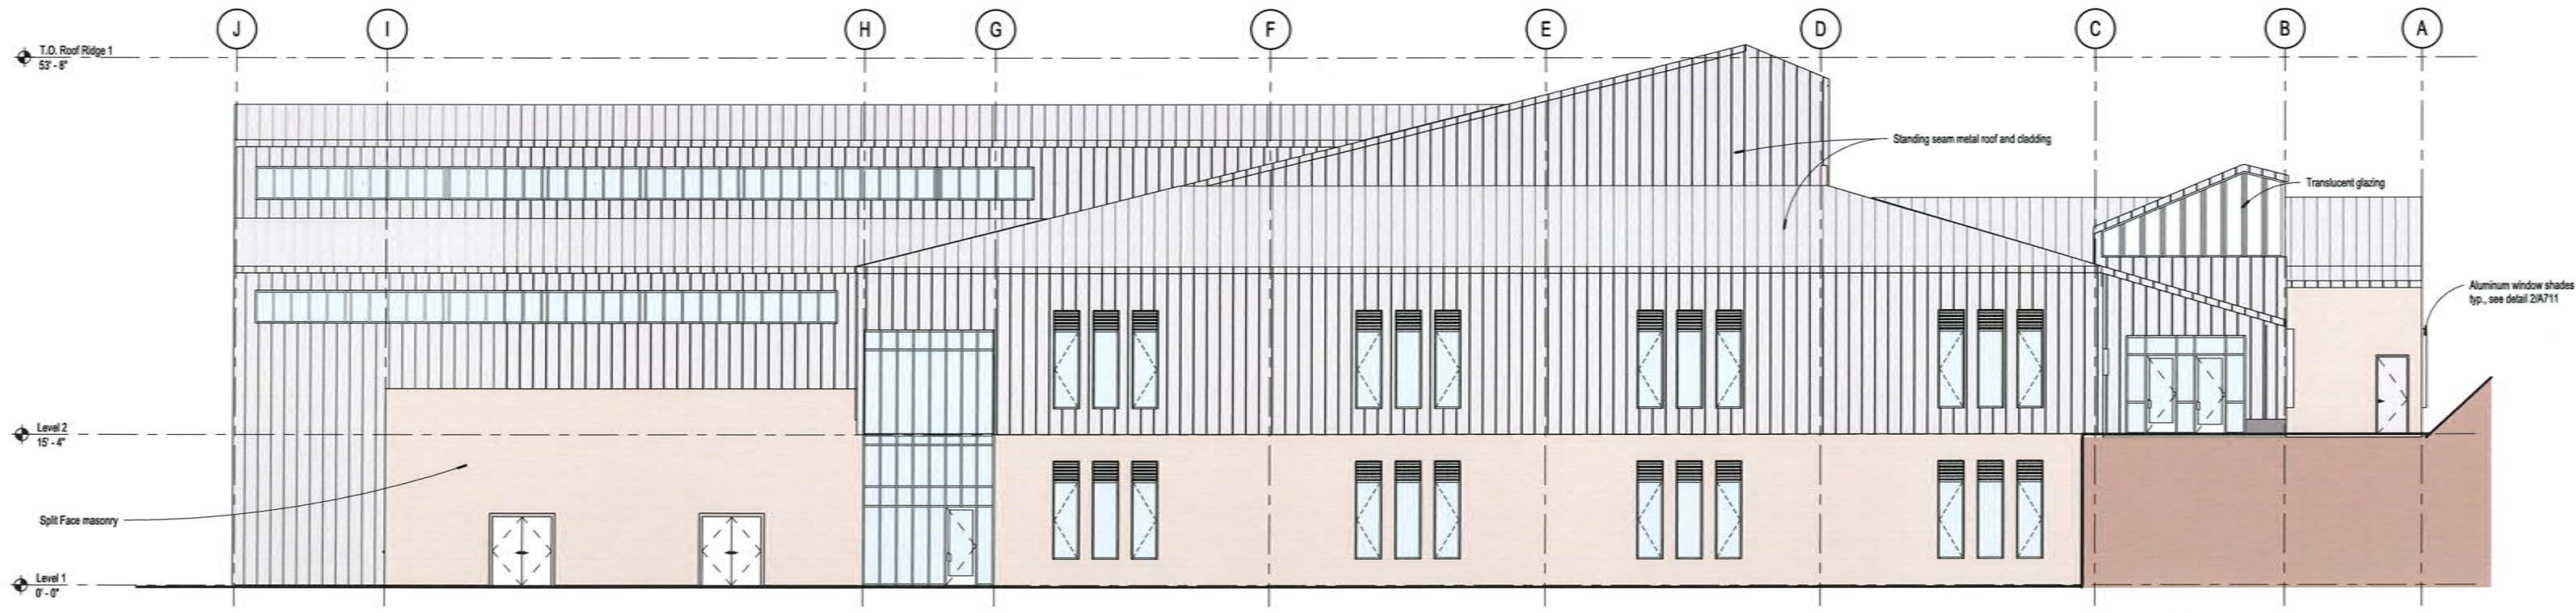

**SOUTH ELEVATION**

1/16" = 1'-0"

**DRAFT**

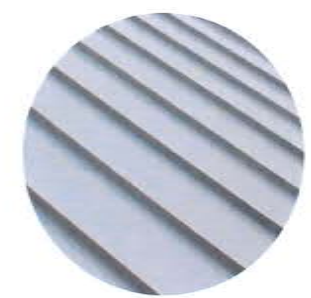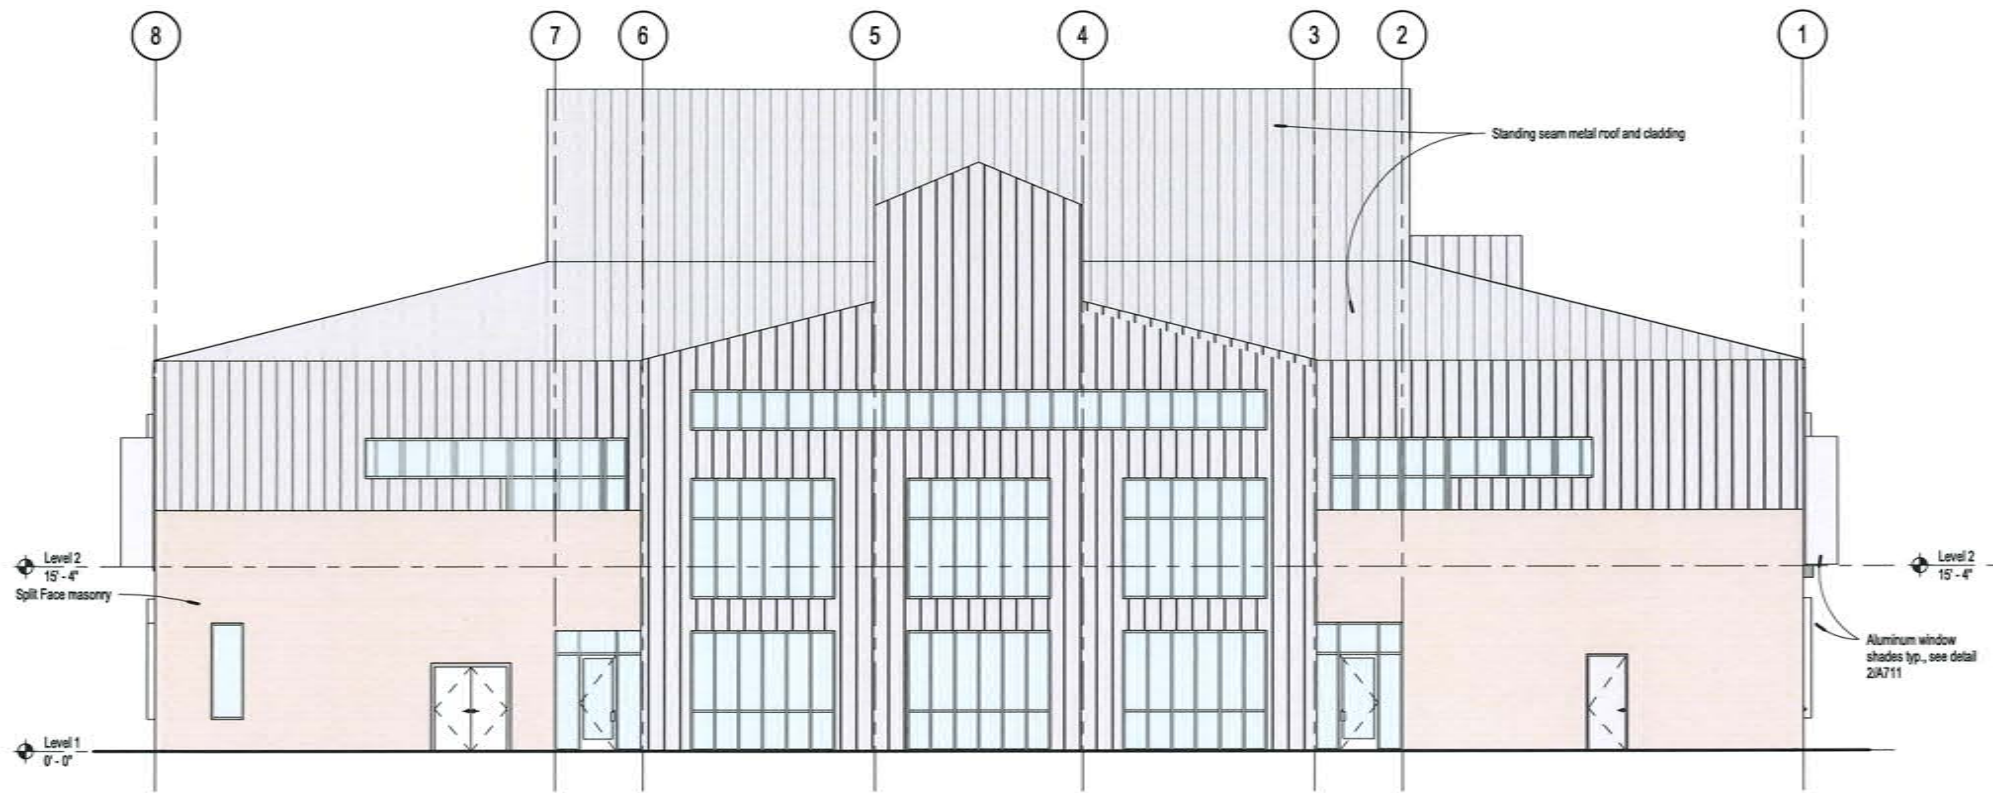

Metal standing-seam roof and exterior wall cladding




Split face masonry



Aluminium shades

**EAST ELEVATION**


1/16" = 1'-0"

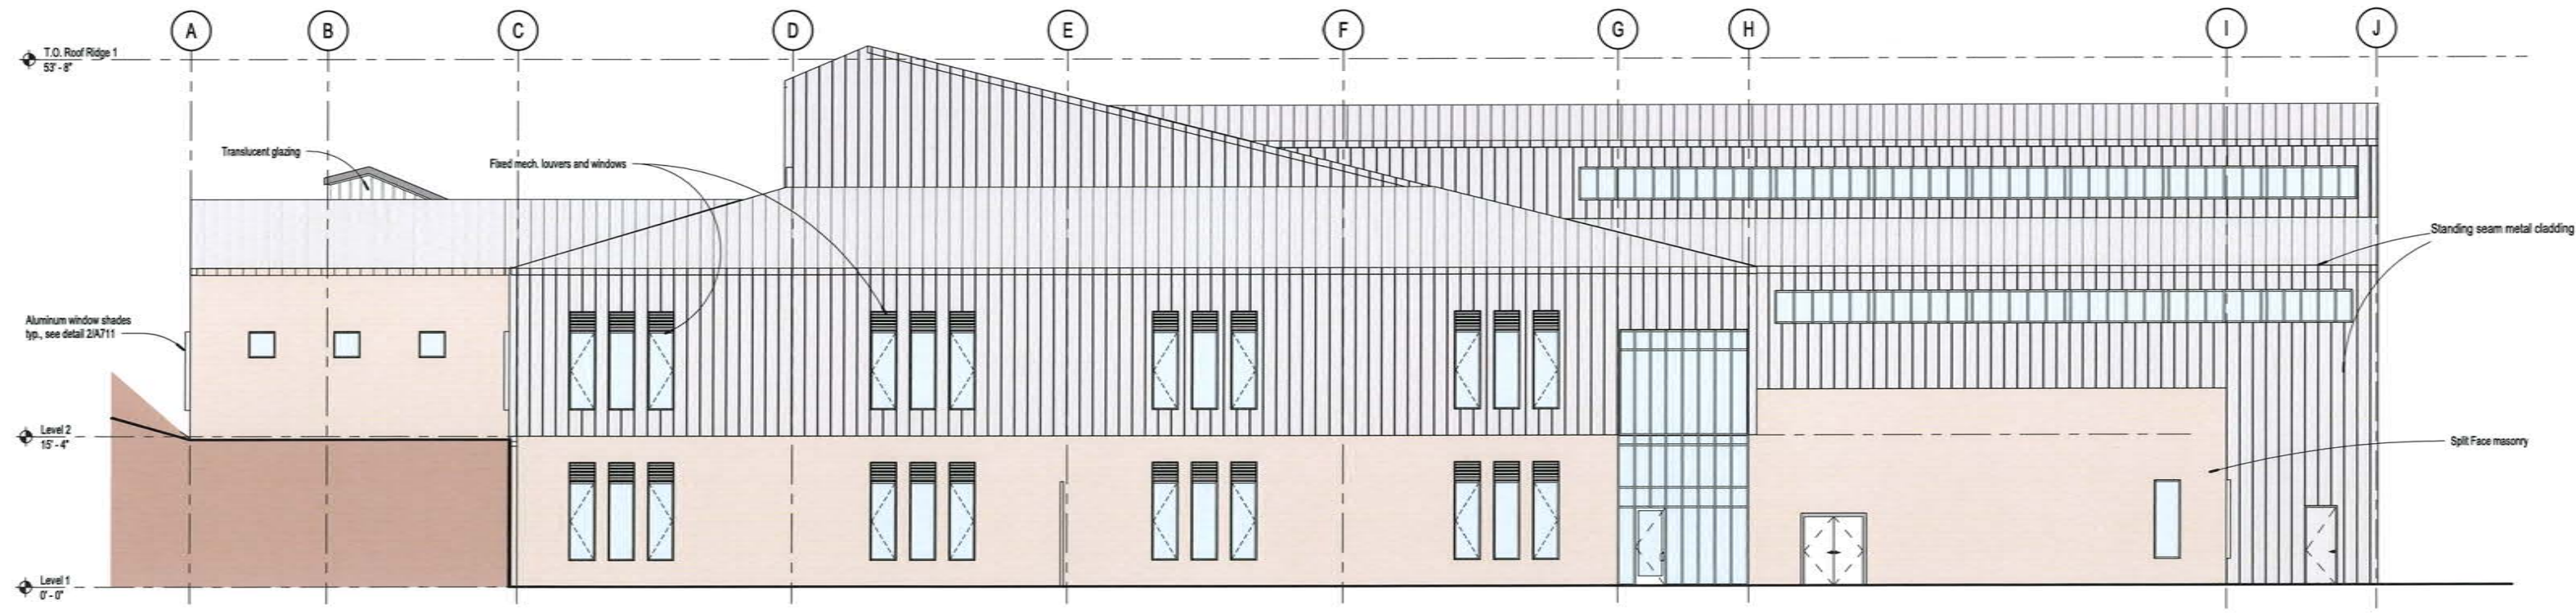

**SOUTH ELEVATION**


1/16" = 1'-0"

**DRAFT**

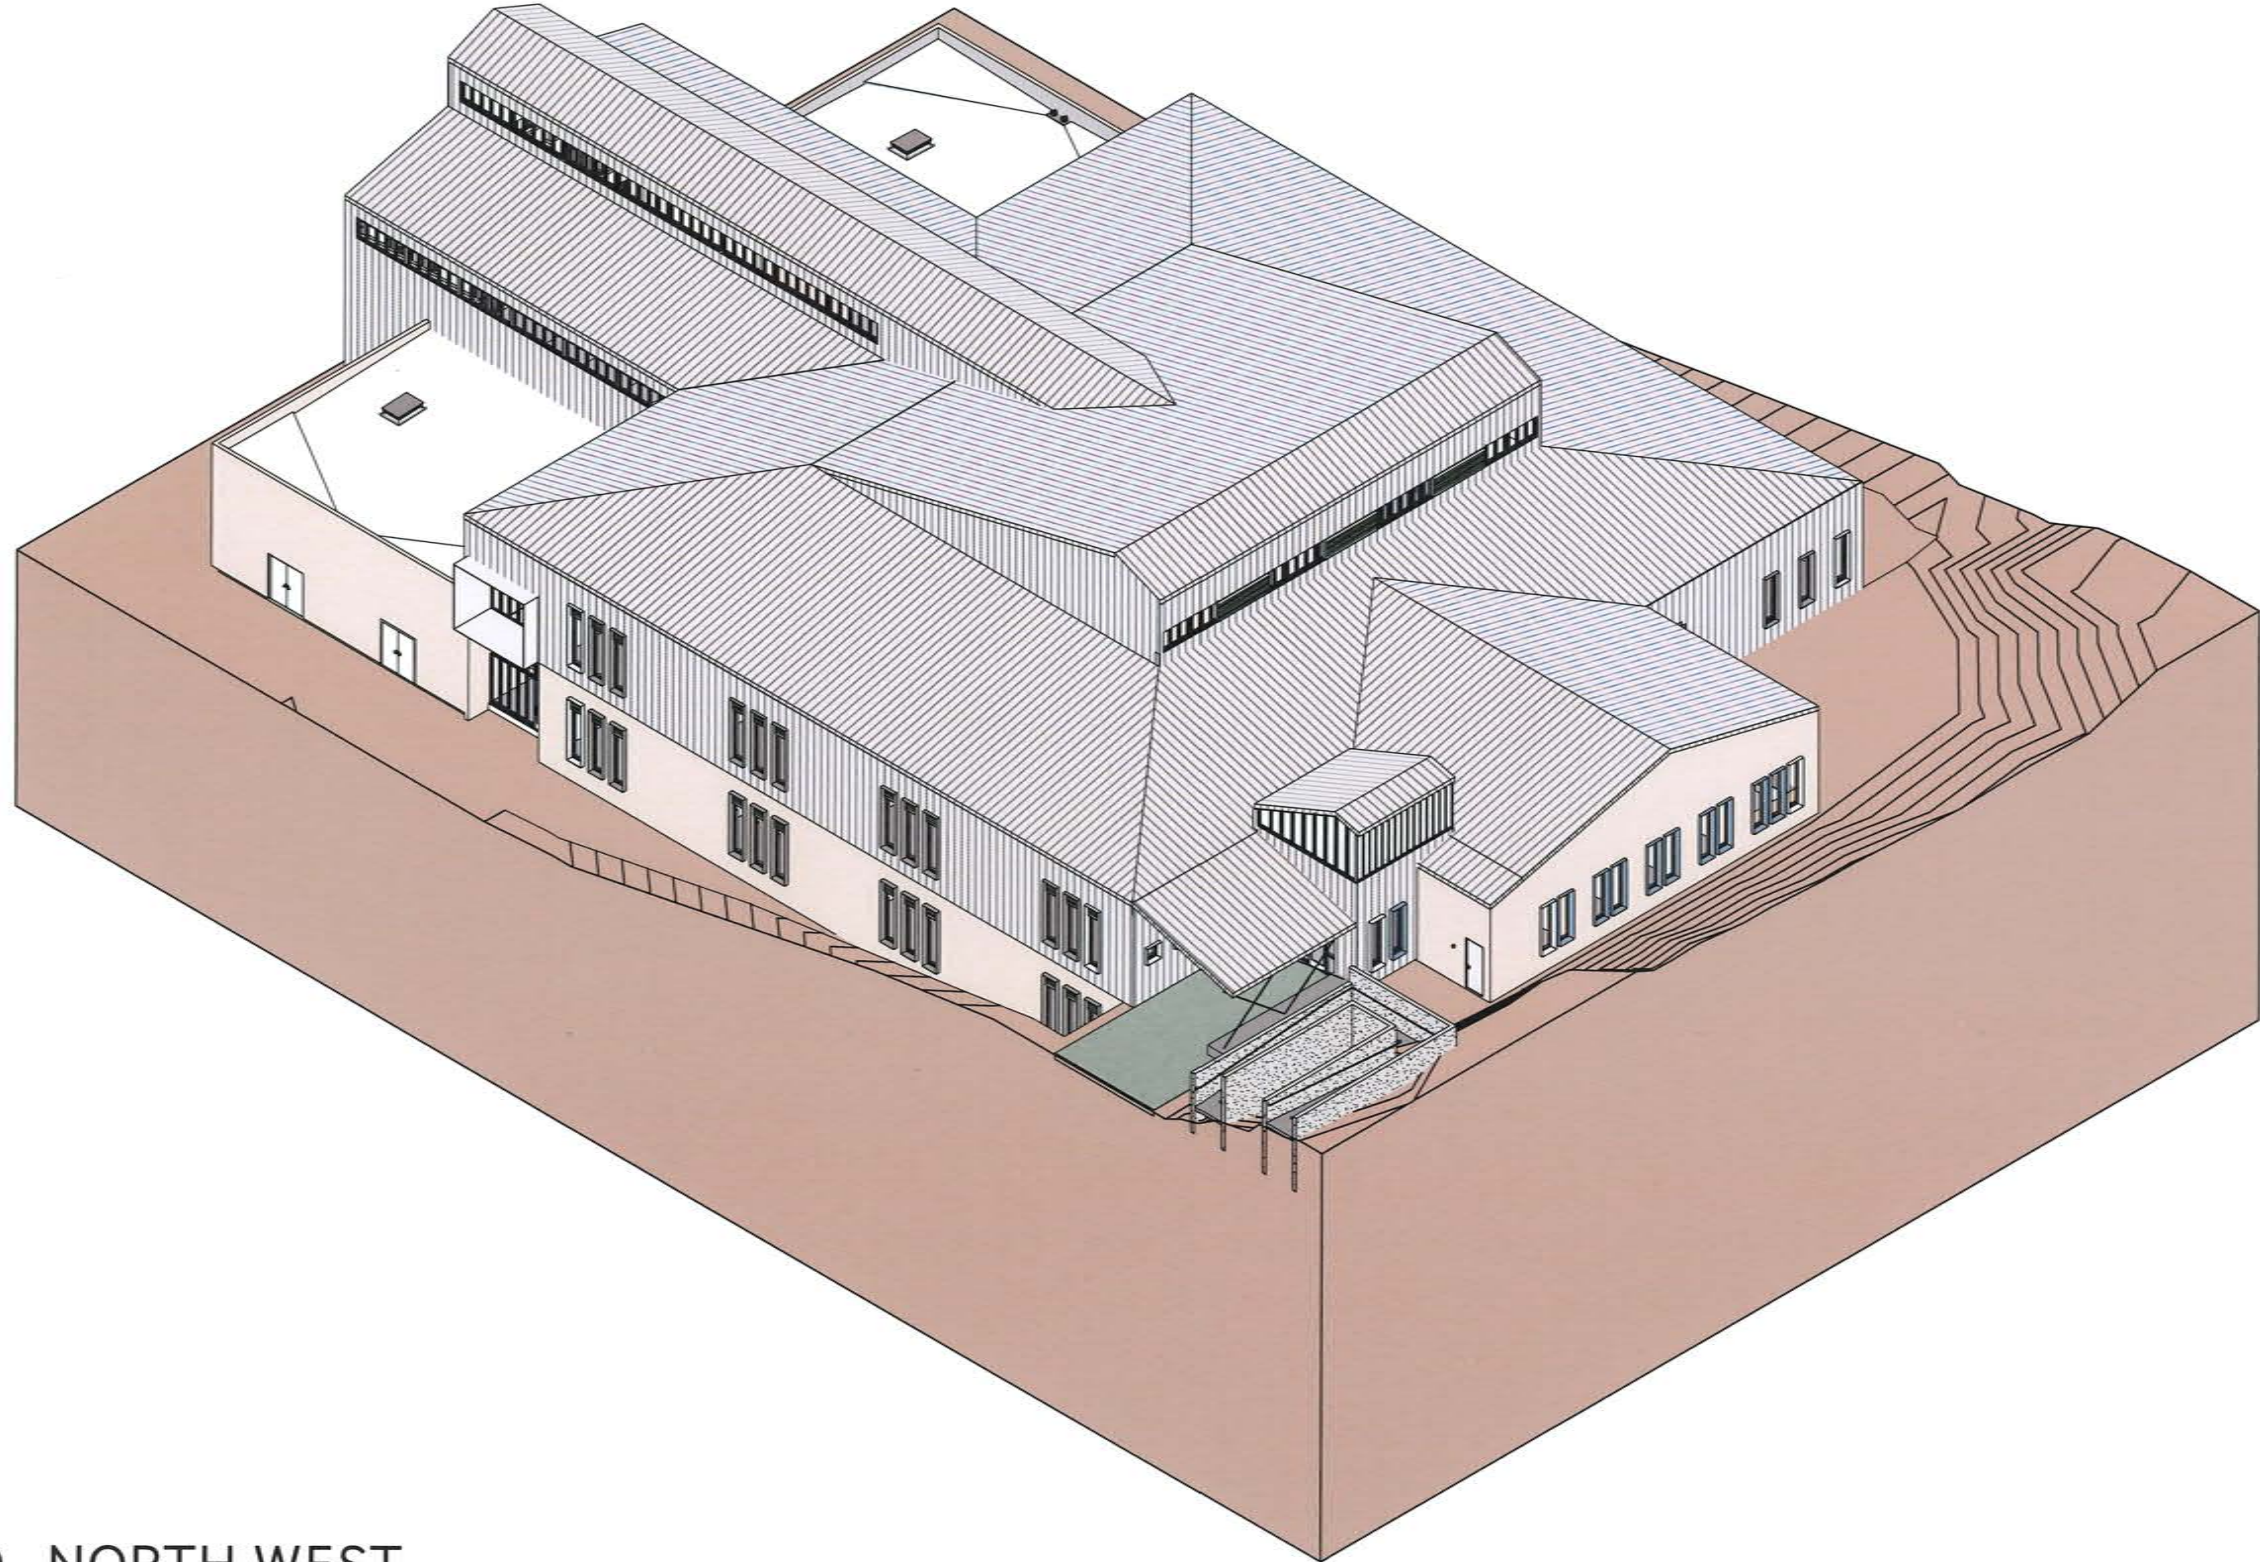


3D - NORTH WEST

**DRAFT**

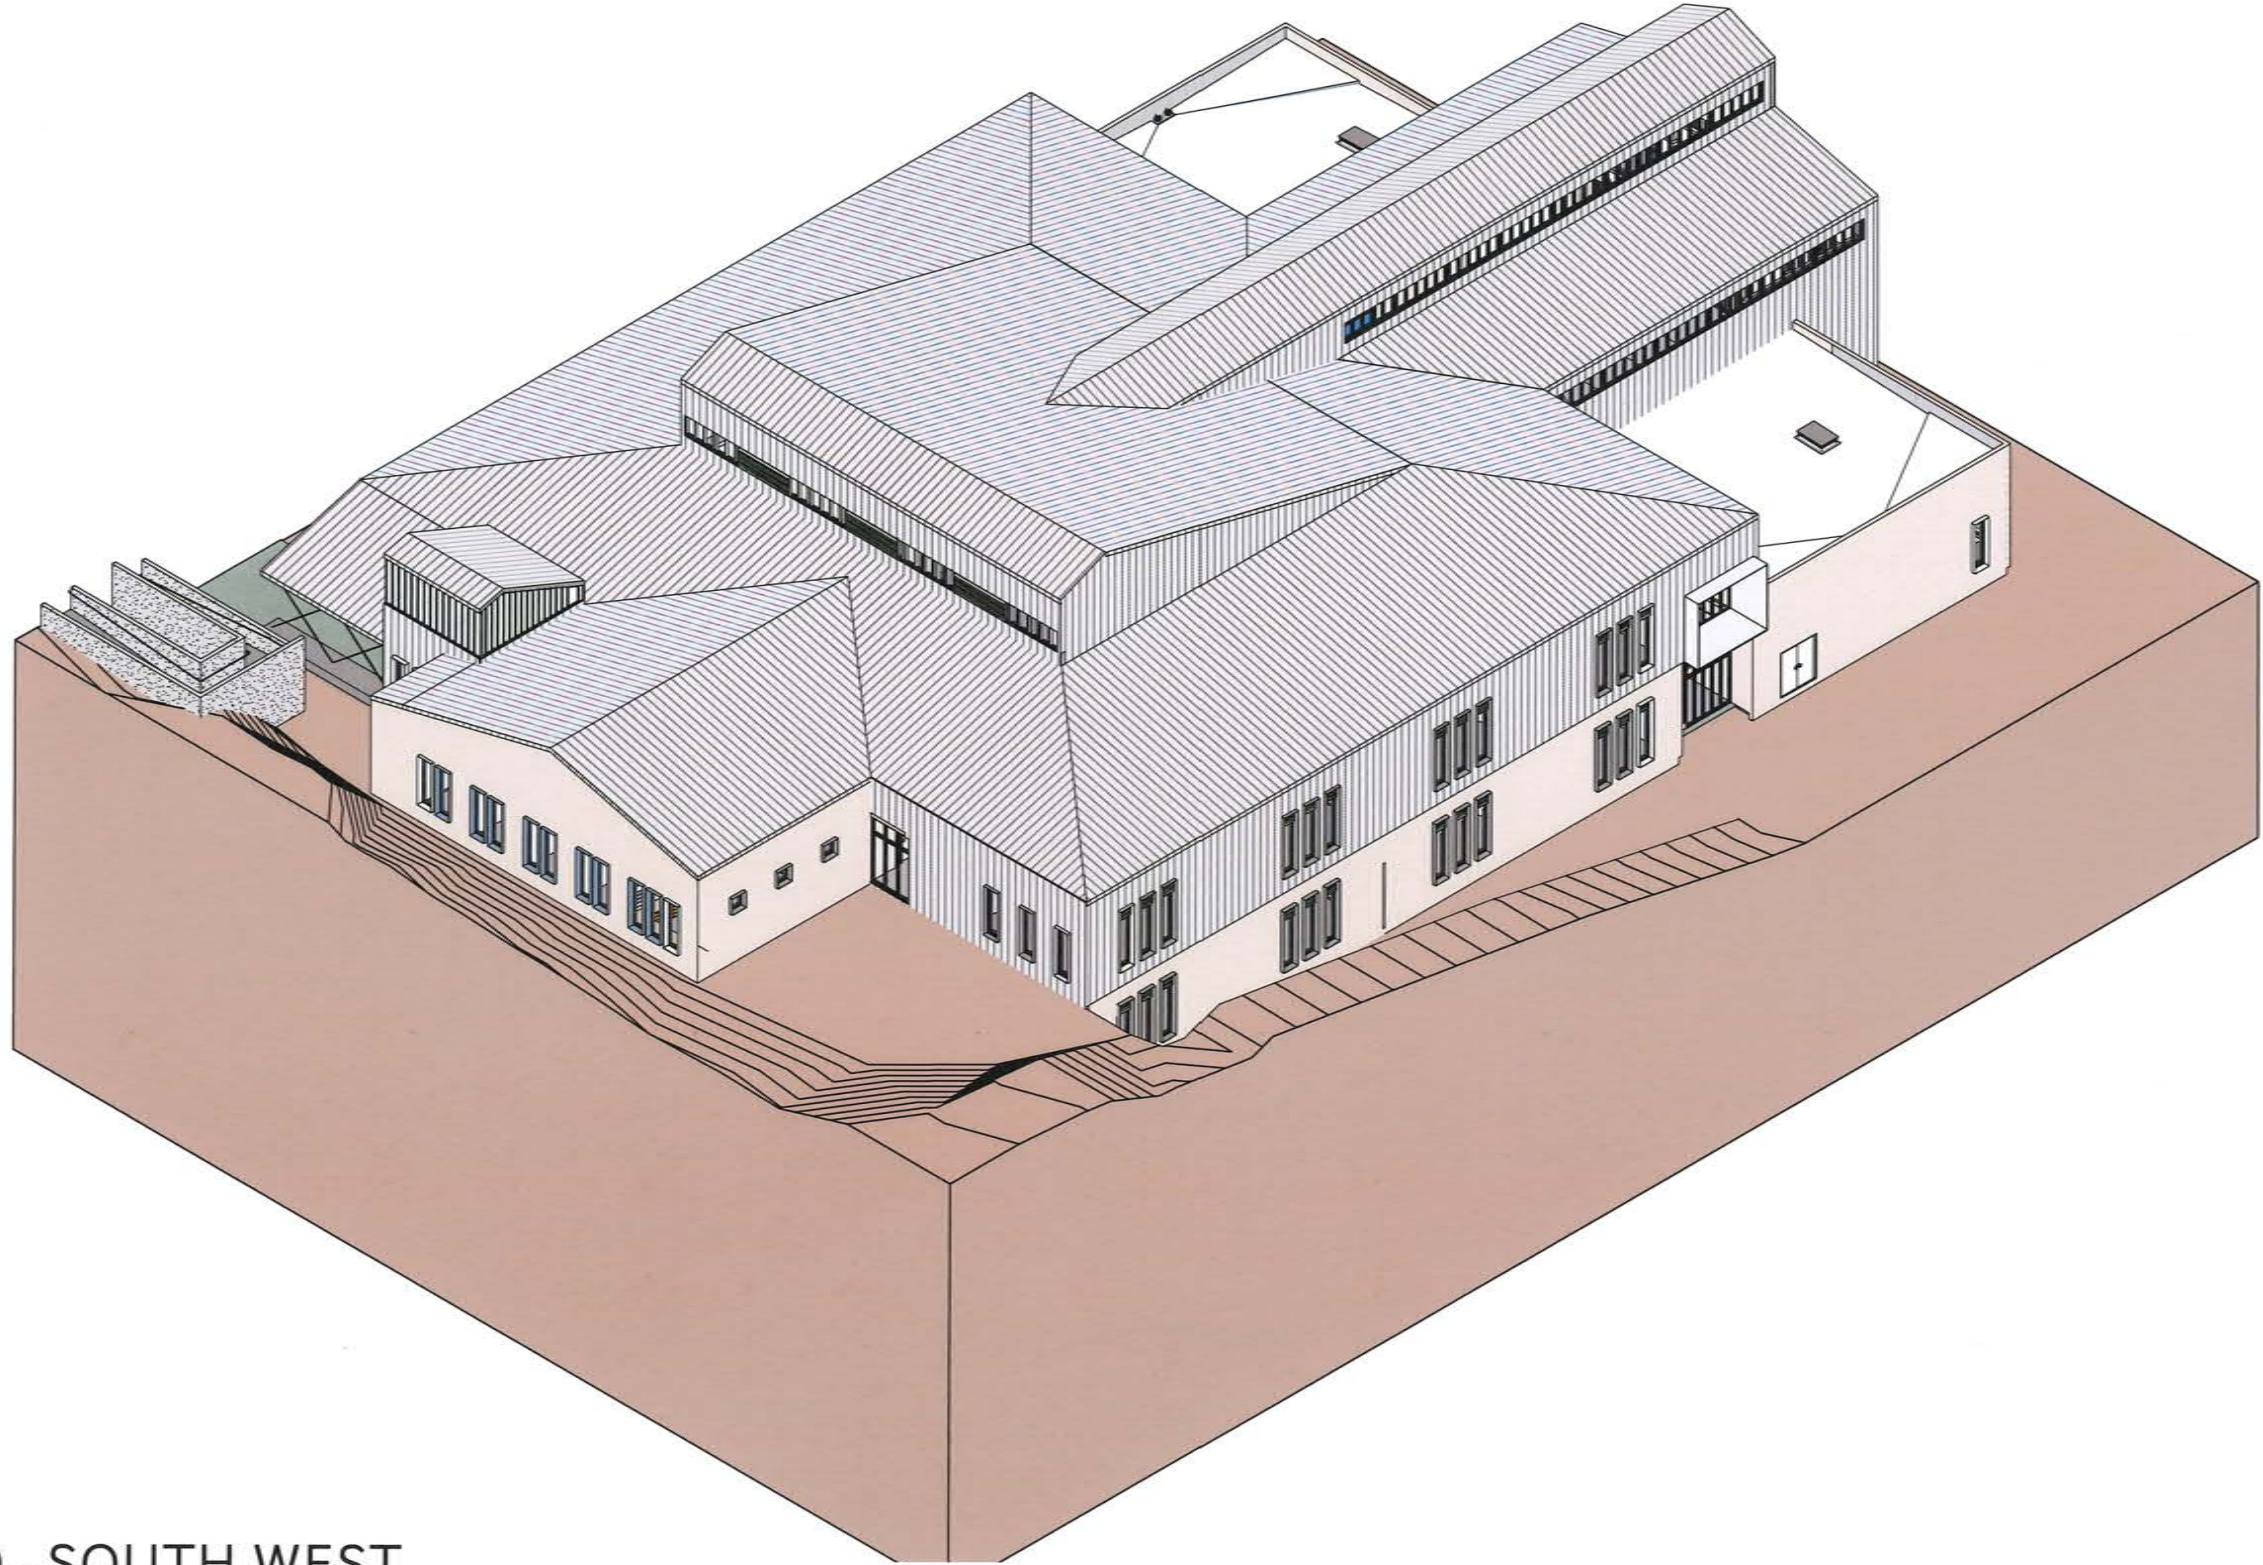

3D - SOUTH WEST


**DRAFT**

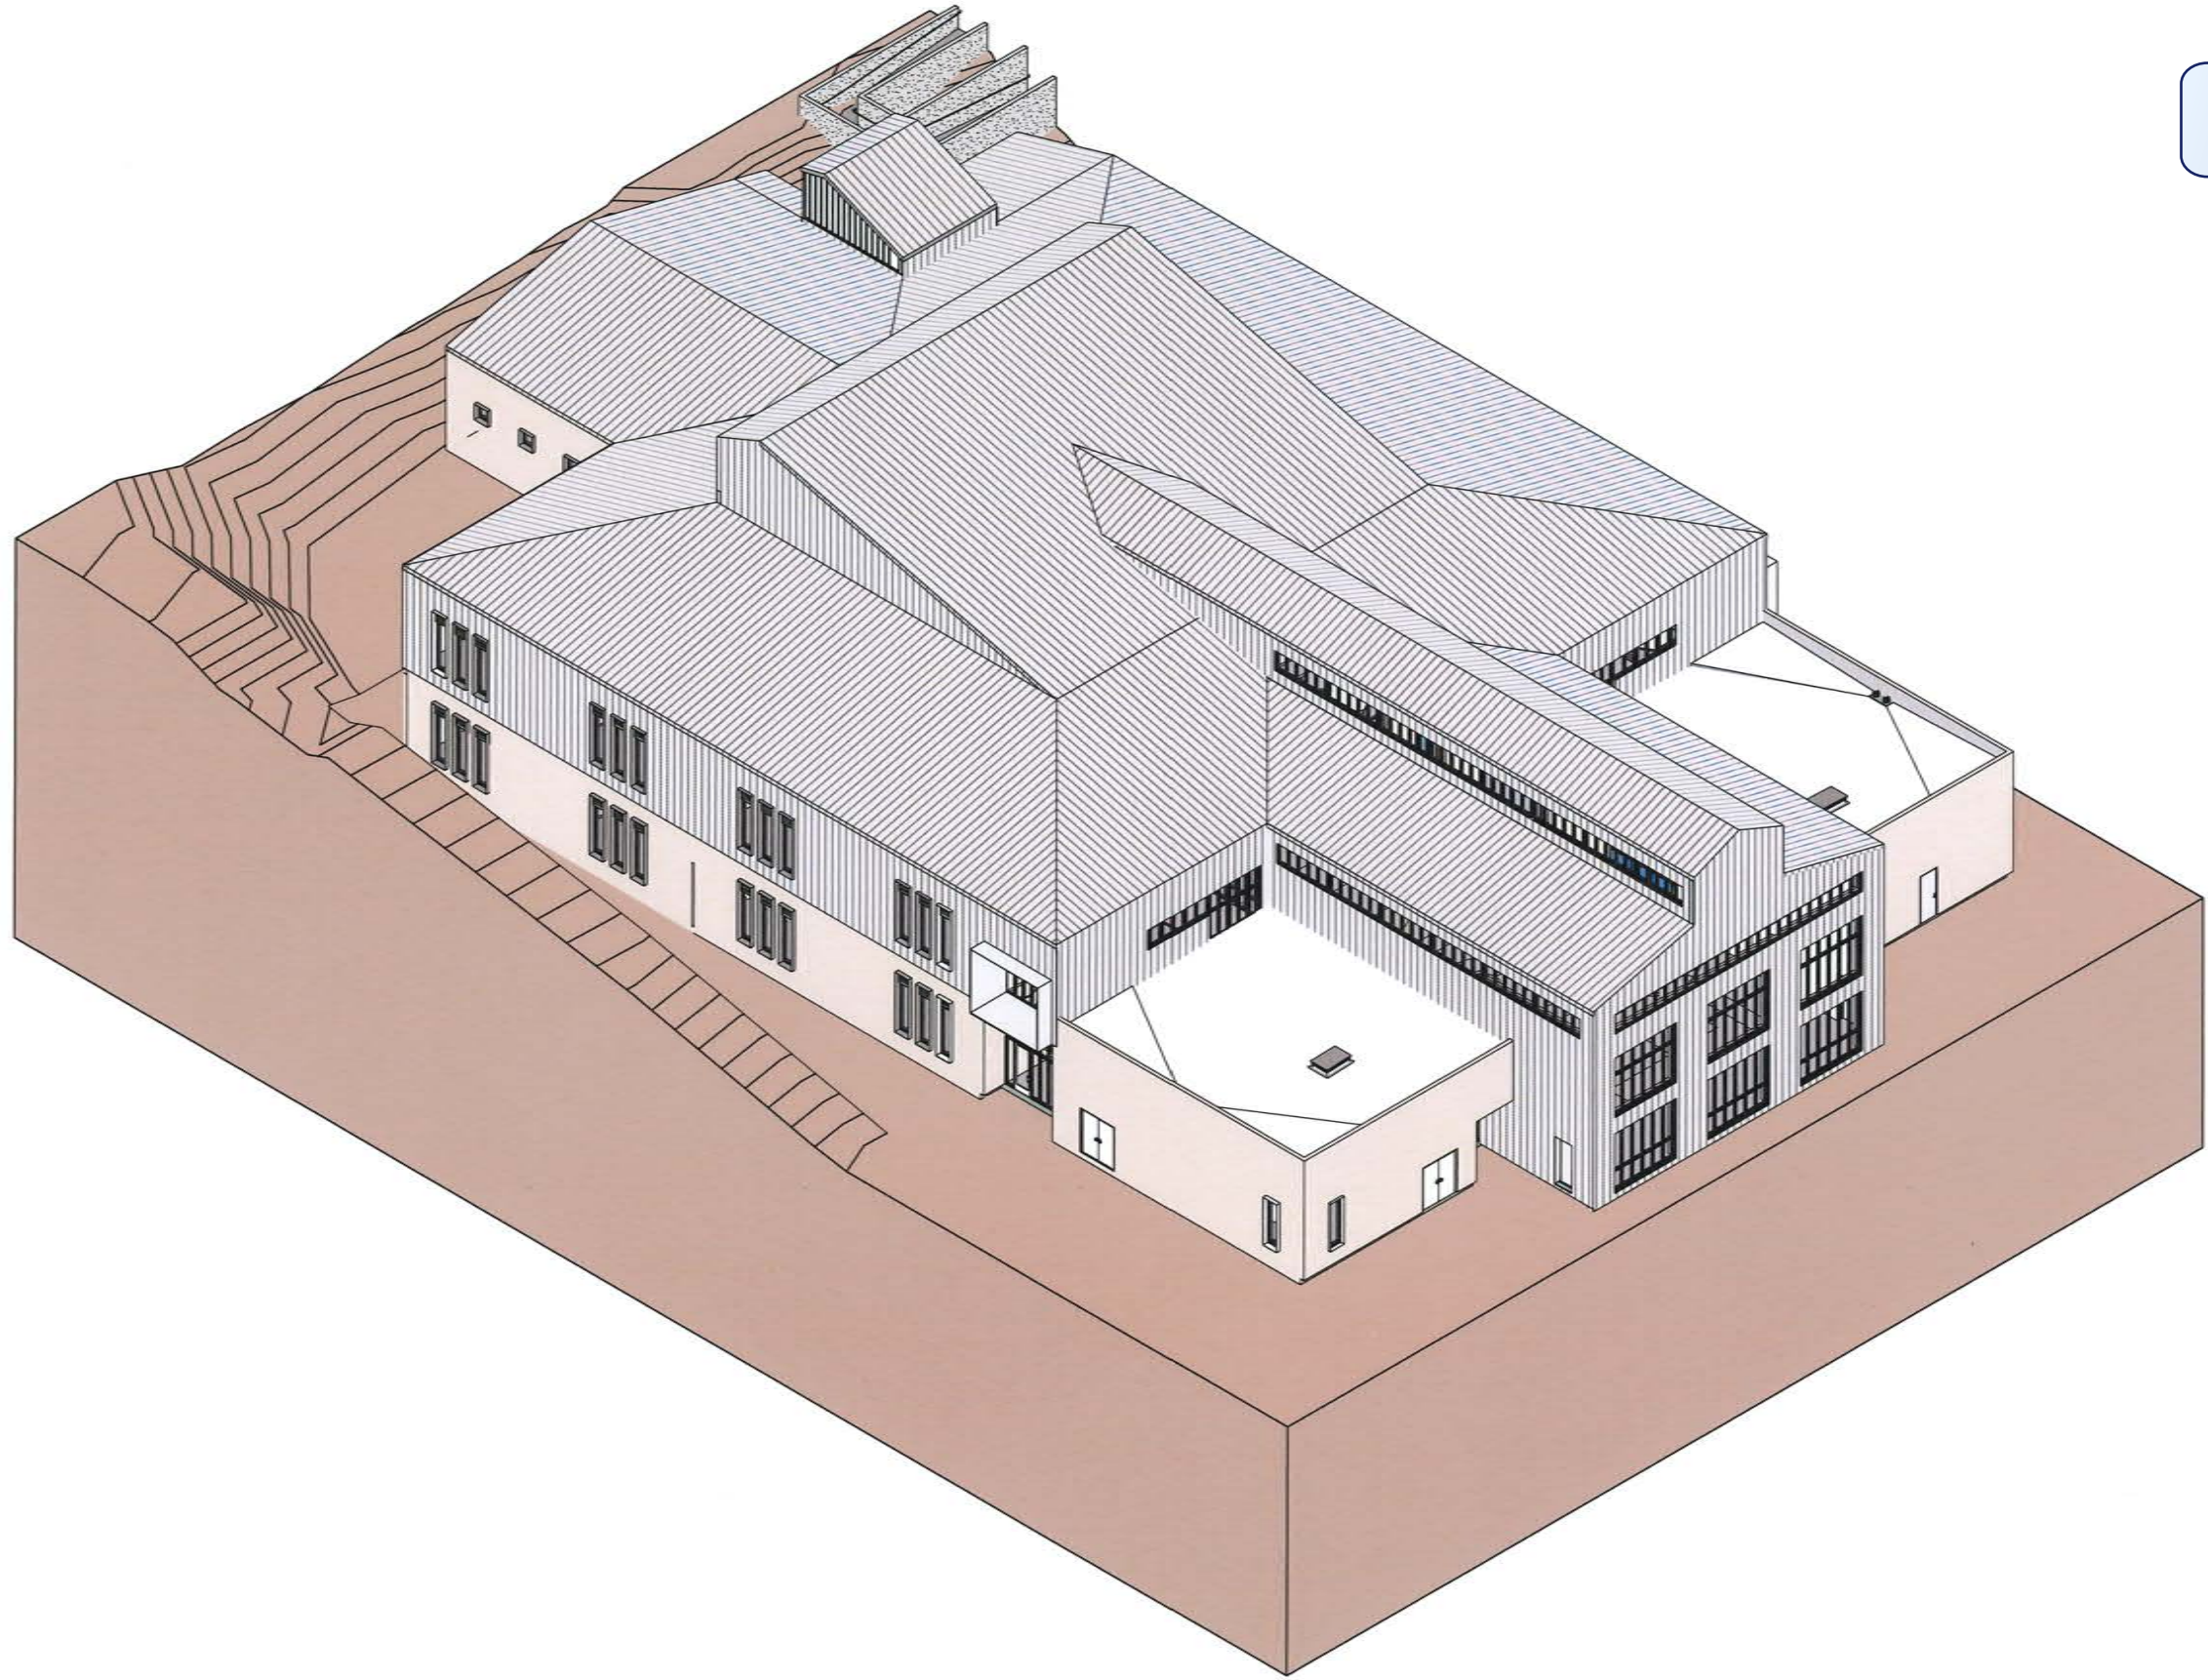

3D - SOUTH EAST




**DRAFT**

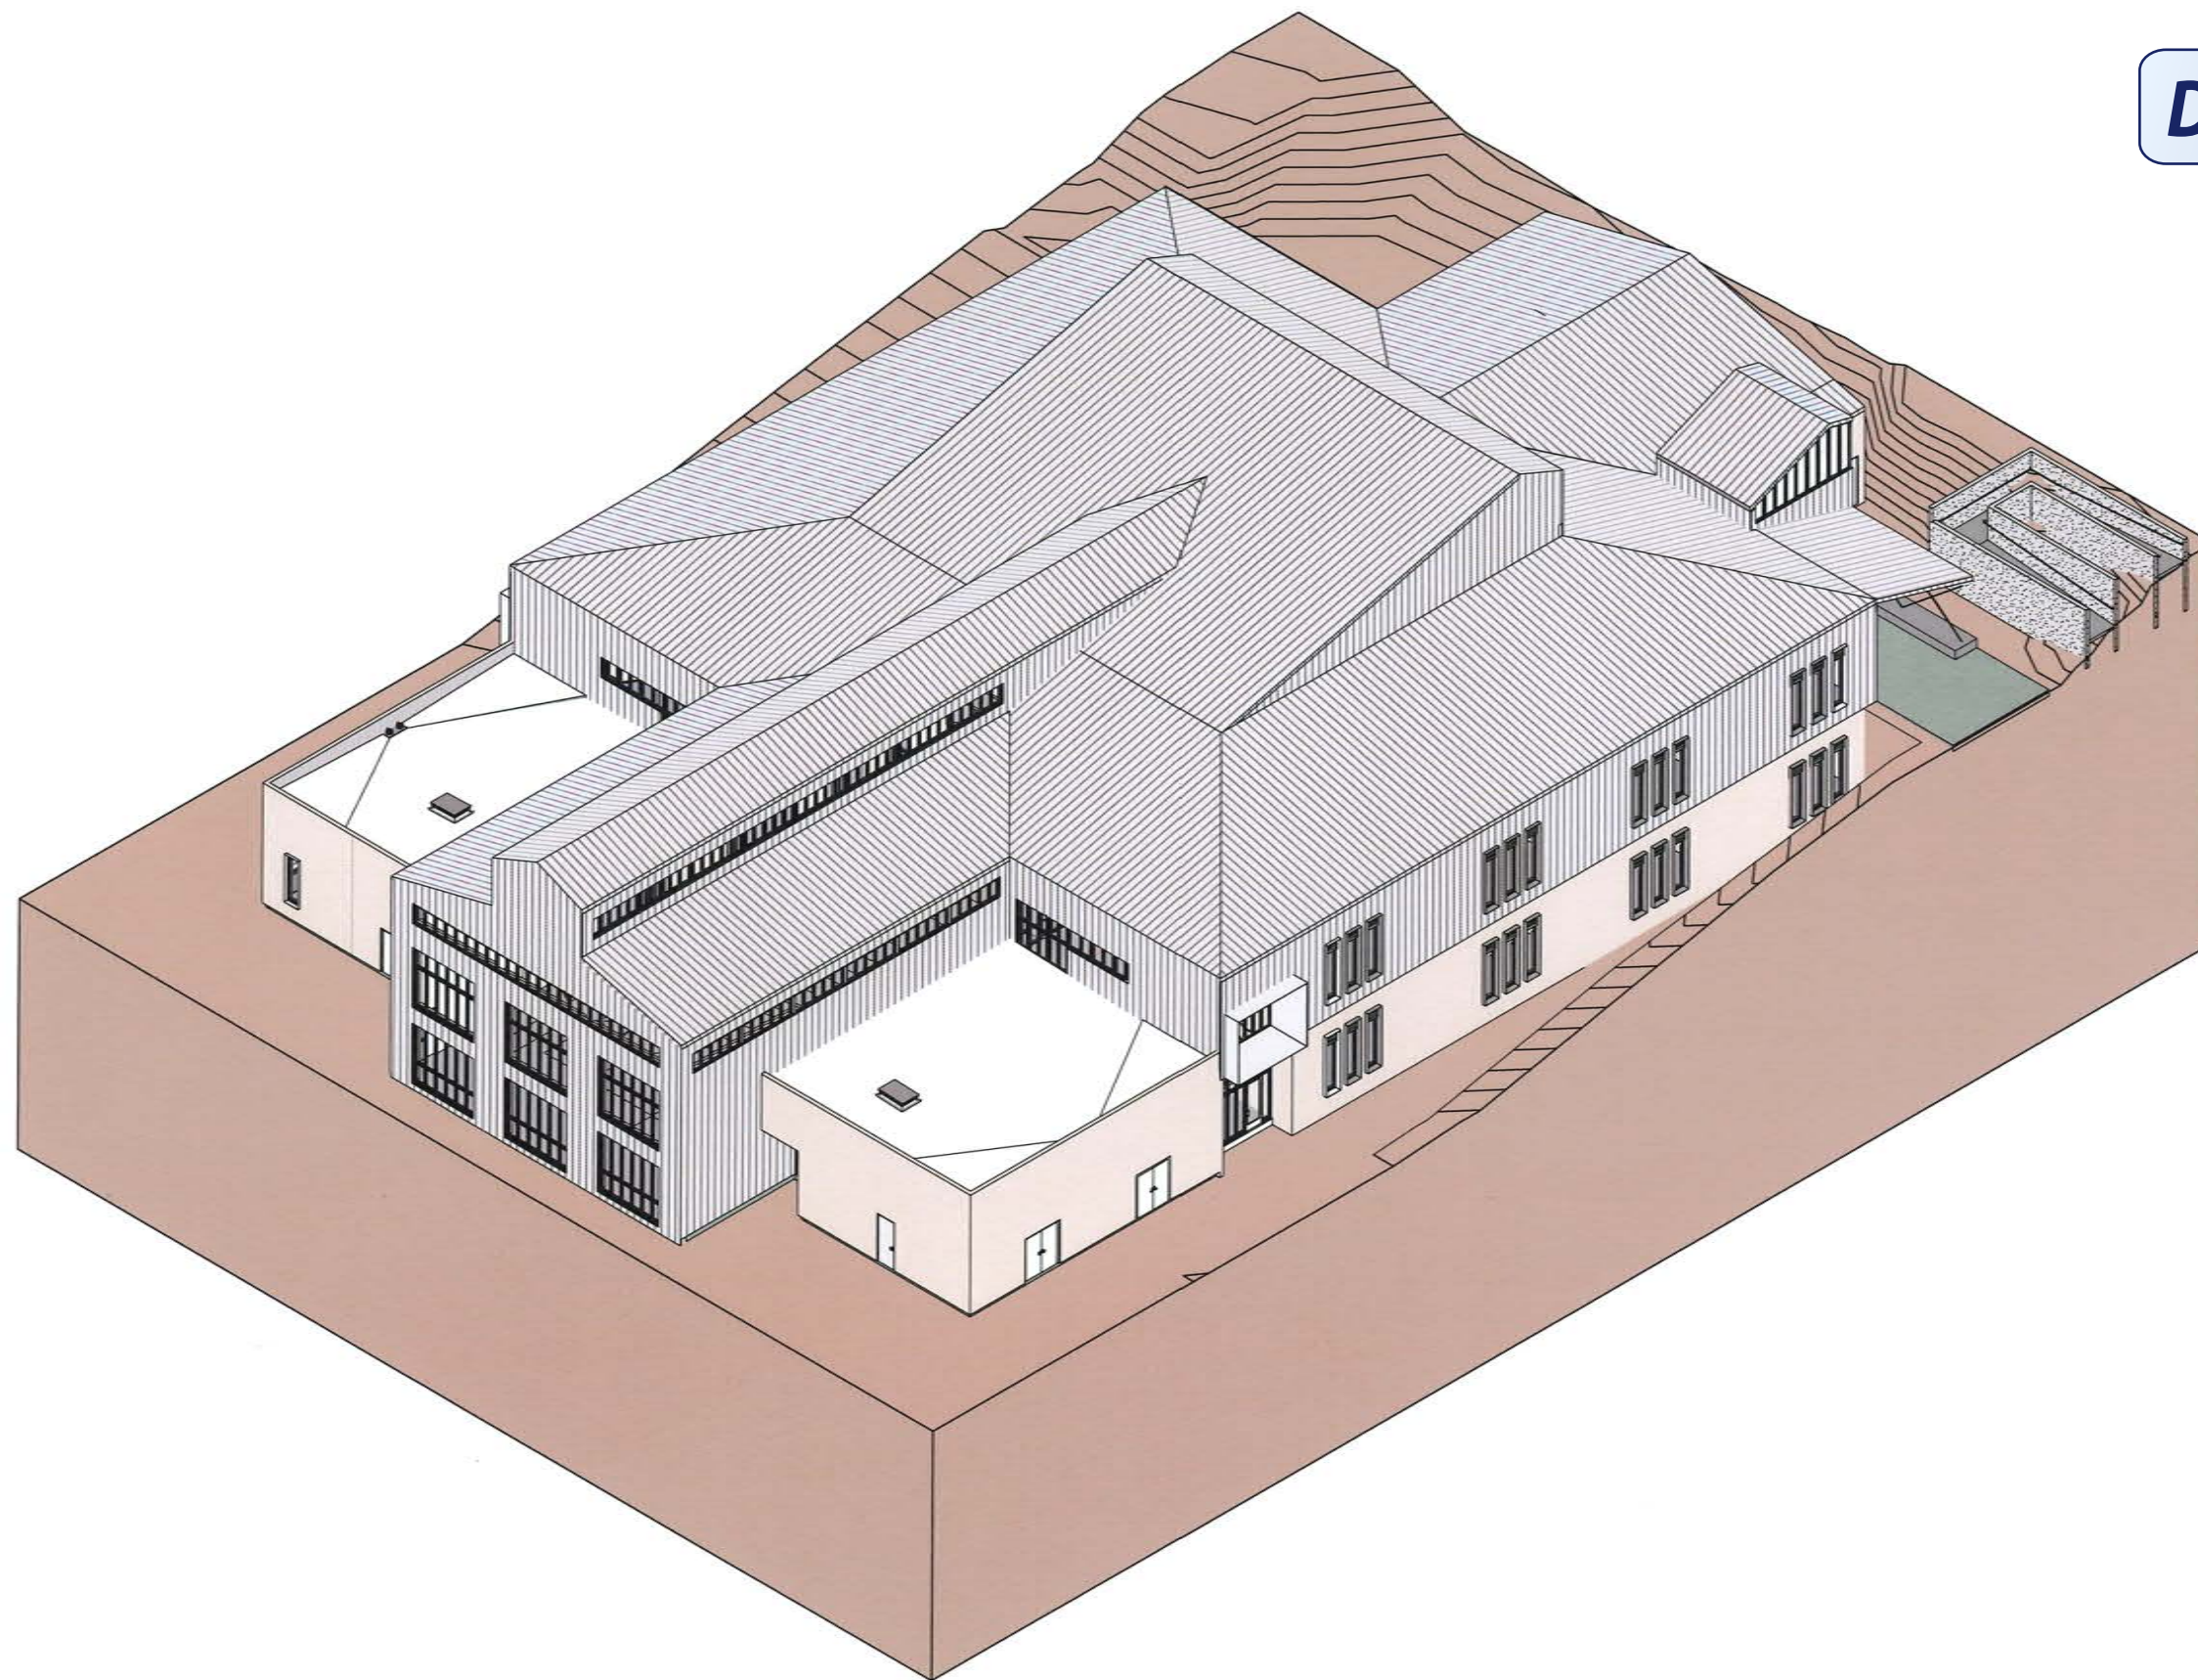


3D - NORTH EAST

# CONCEPT IMAGERY HISTORIC MINING VERNACULAR


**DRAFT**

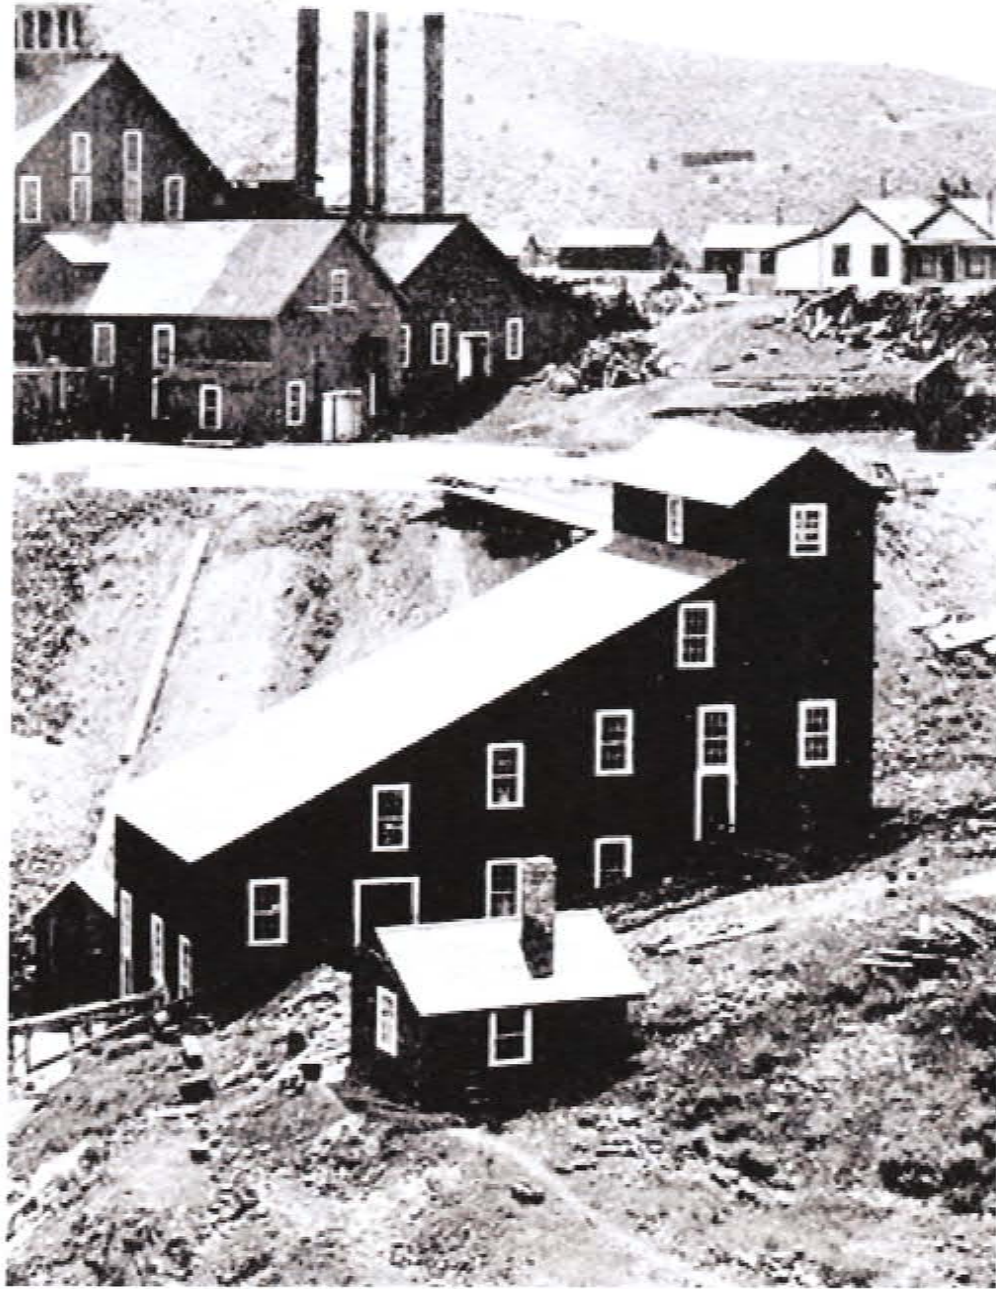

Alta Mine - Virginia City, NV

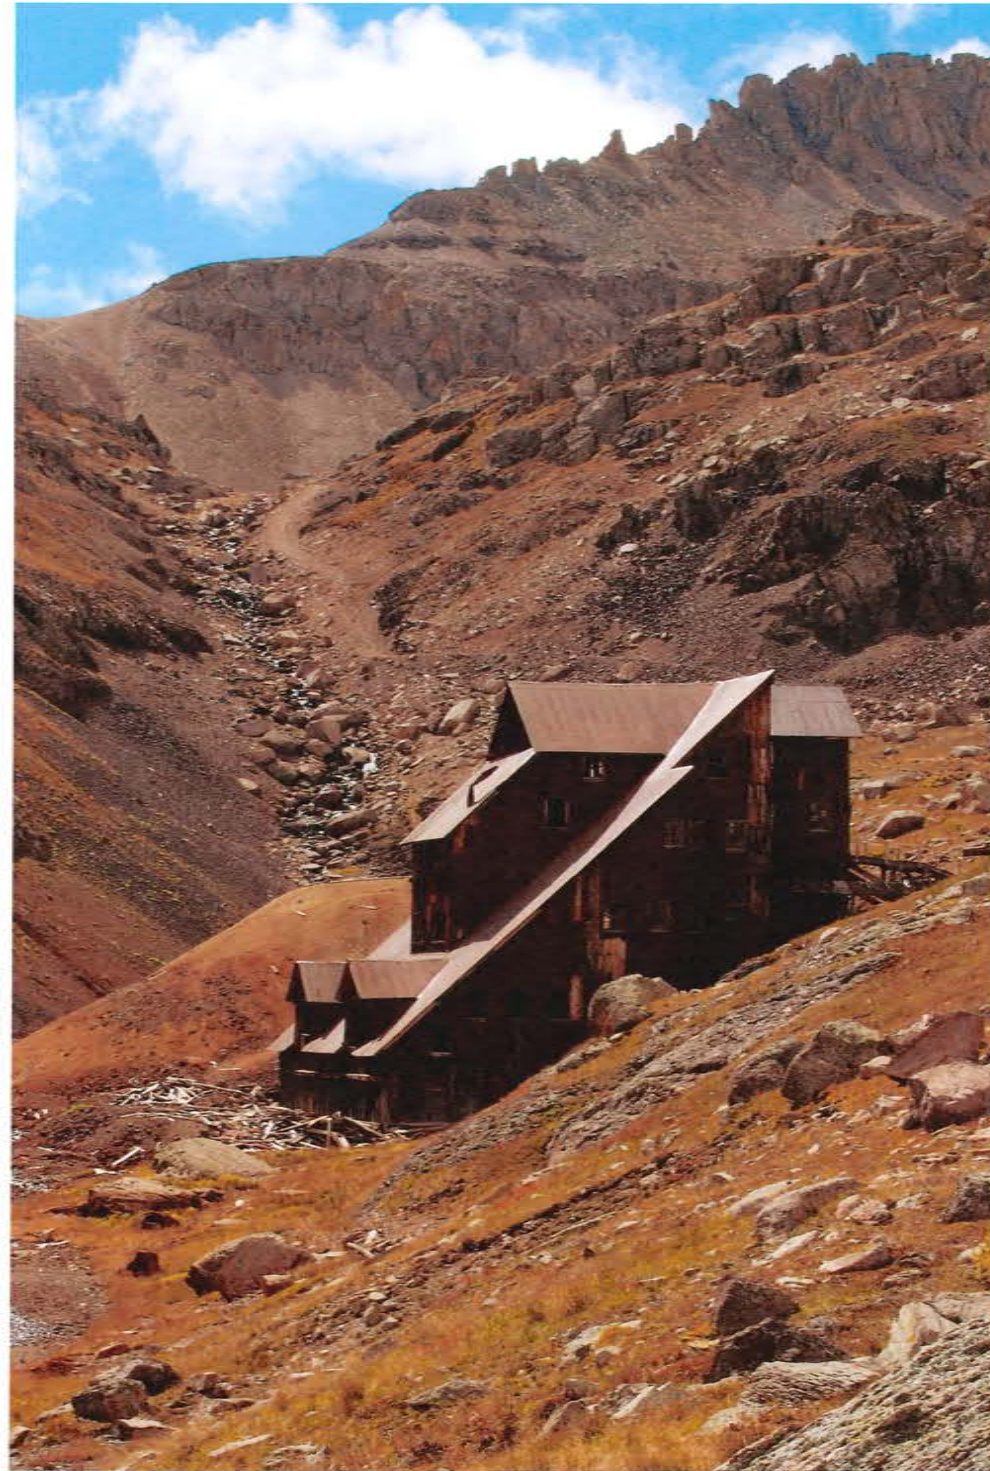

Lewis Mine - Telluride, CO

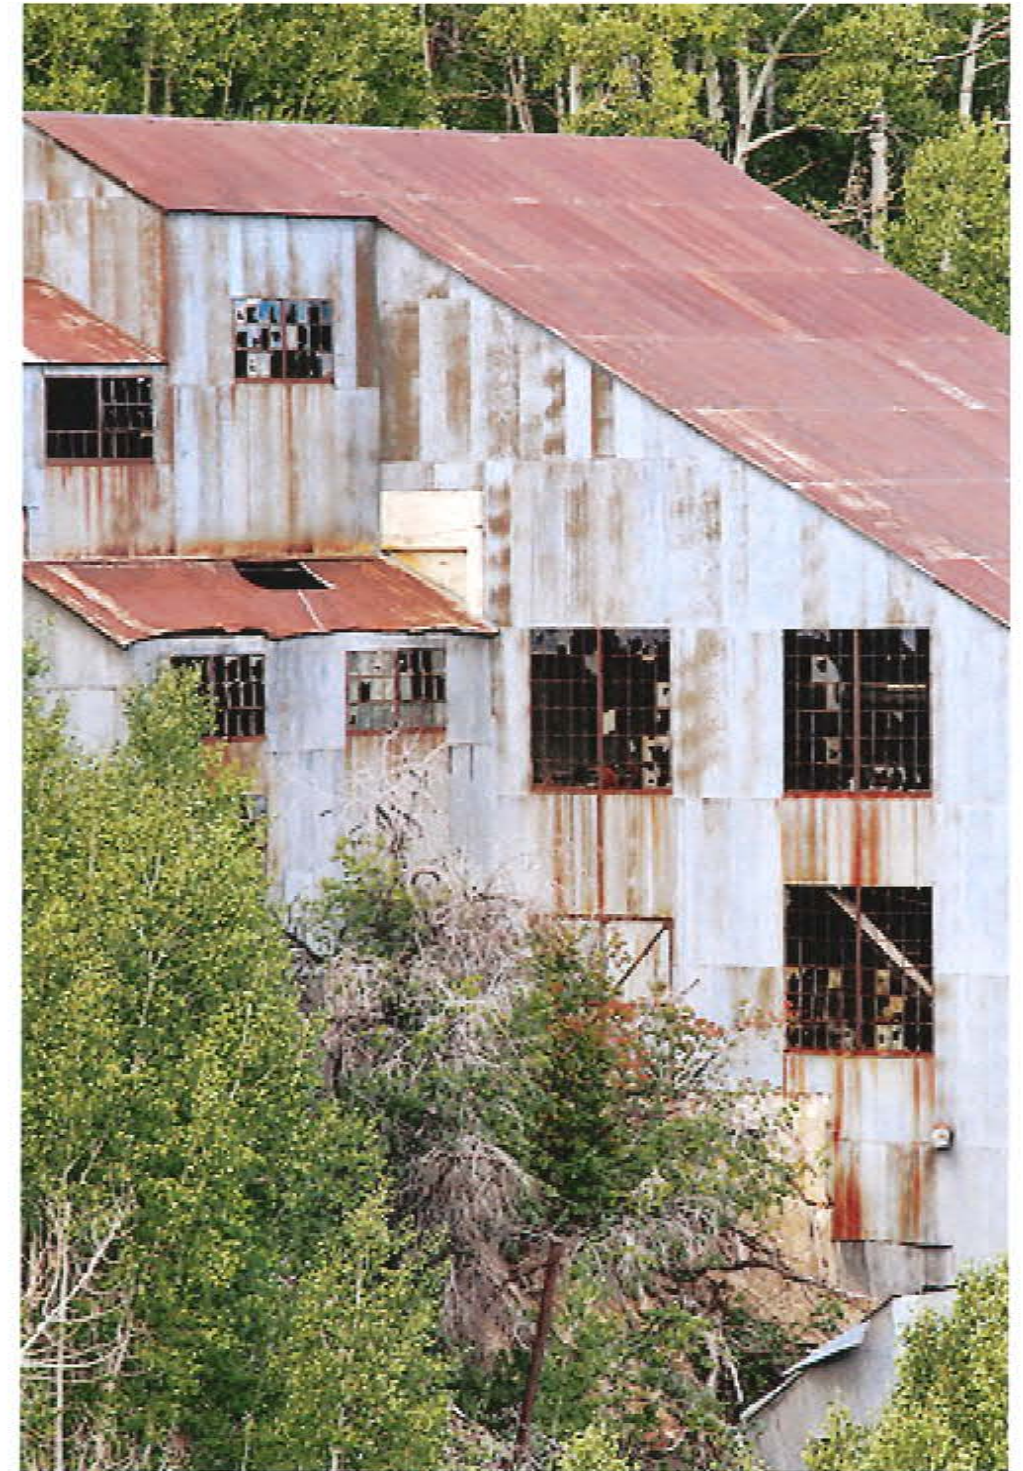

Silver King Mine - Park City, UT